



## DIRECTOR GENERAL'S SECTION / 875 EMPLOYEES

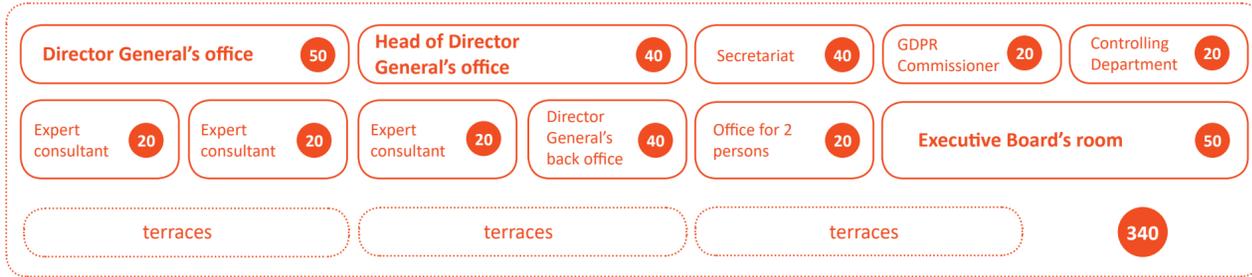


- The section is recommended to be located on the top, set-back floor with outside terraces.
- A lift with controlled access for department directors and Director General's deputies

## OTHER SECTIONS

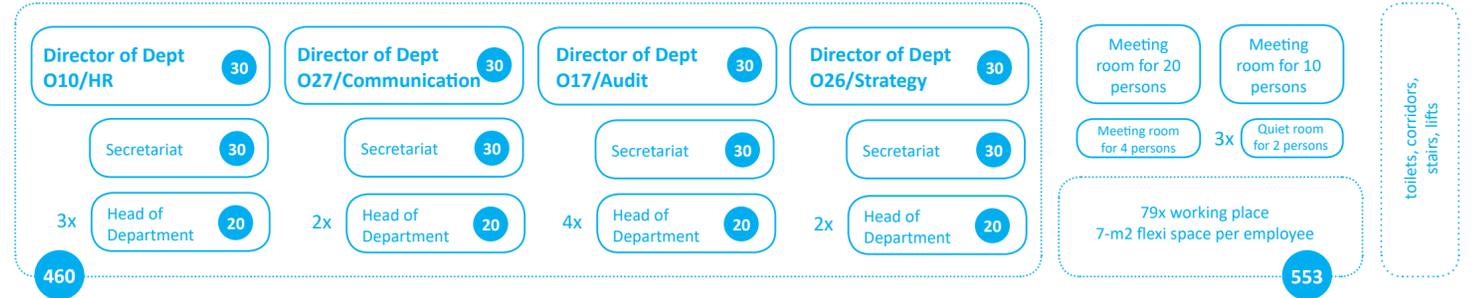


- Given the organisational link between the directors of Departments O10, O17, O26 and O27 and the Director General's Section, the offices of the directors of Departments O10, O17, O26 and O27 should be on the same floor as the Director General's Section.

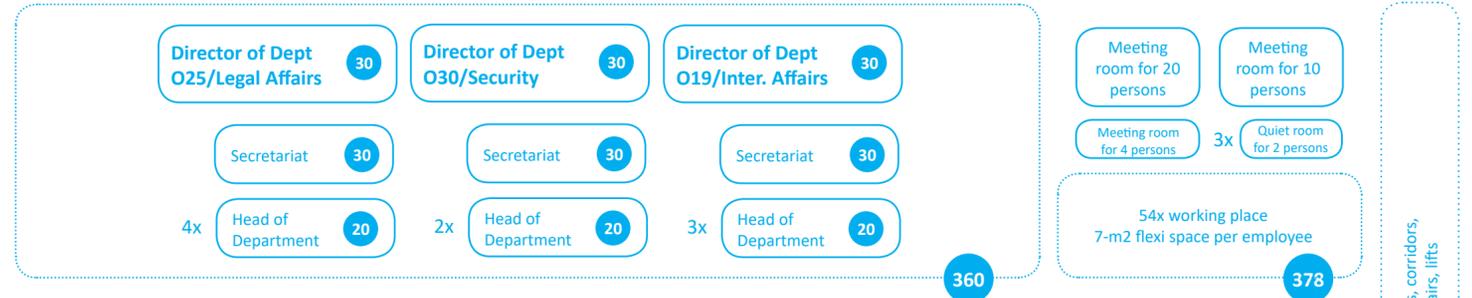


- Given the organisational link to the Director General's Section, the NCC Section should be located one floor below the Director General's Section.
- Given the organisational link to the Director General's Section, the offices of the directors of Departments O19, O25 and O30 should be located one floor below the Director General's Section.




## CONSTRUCTION ADMINISTRATION - WEST (CAW) / 200 EMPLOYEES

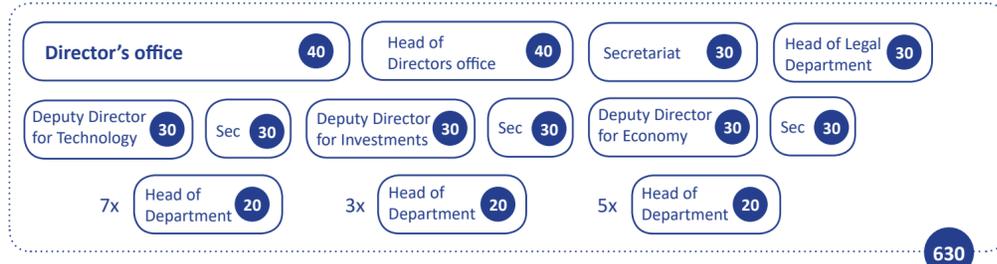


- The CAW is to be located on the highest floors of the building for the organisational units.

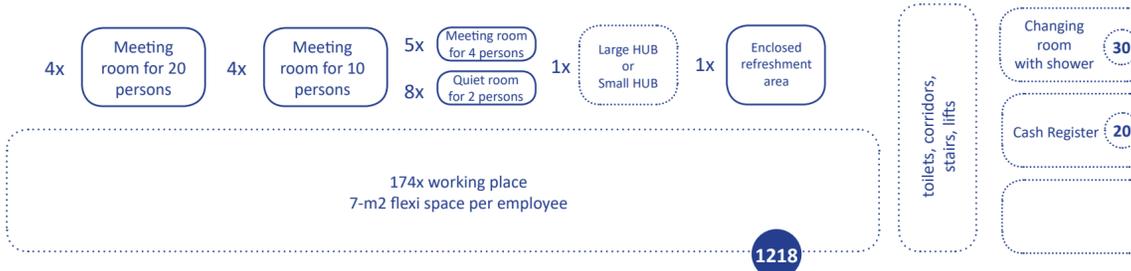



## RAILWAY GEODESY CENTRE (RGC) / 43 EMPLOYEES

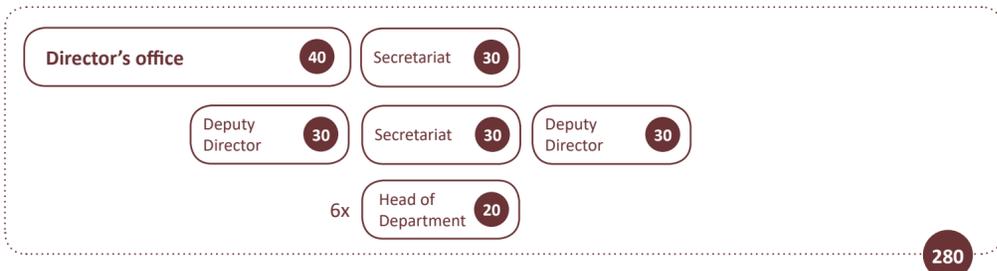


- Given the organisational link, the RGC should be located close to the CAW.

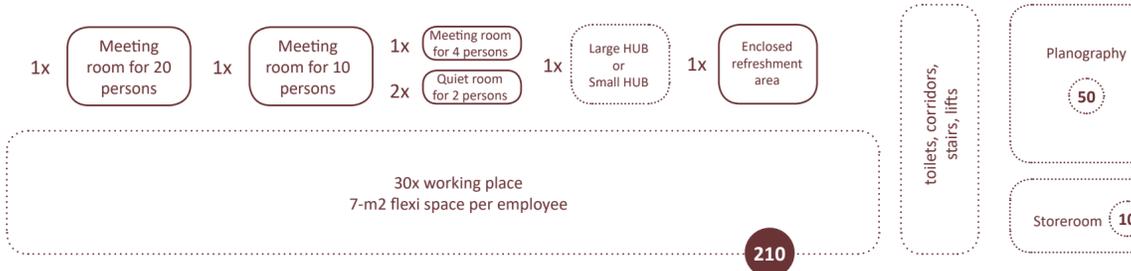


## CENTRE FOR TELEMATICS AND DIAGNOSTICS (CTD) / 98 EMPLOYEES

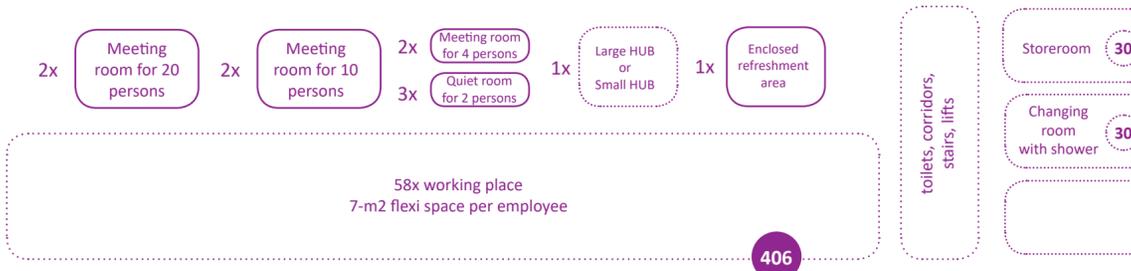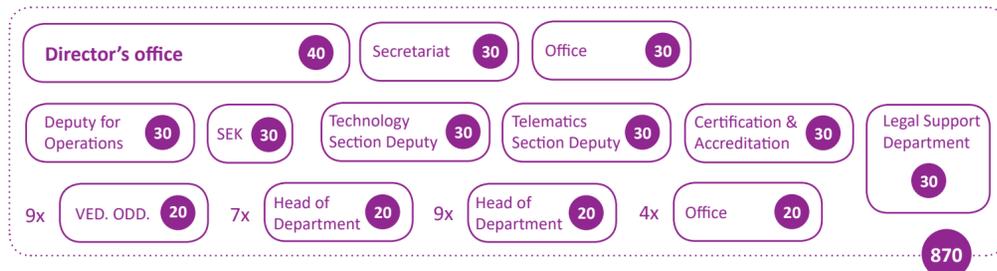


## SHARED SERVICES CENTRE (SSC) / 66 EMPLOYEES

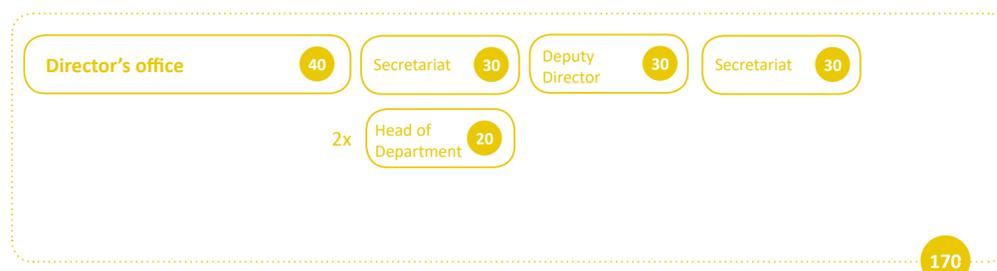

- Separate floor entrance

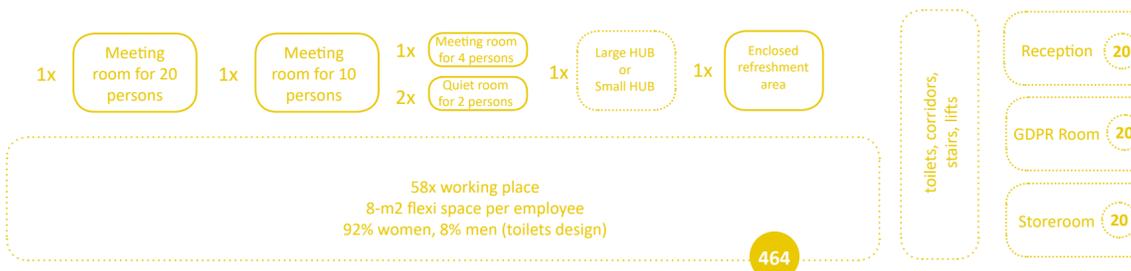


## FIRE & RESCUE SERVICE (FRS) / 36 EMPLOYEES

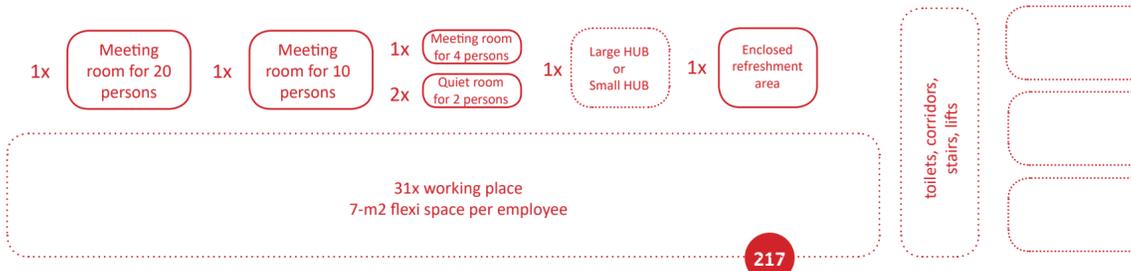


## ENTRANCE FLOORS


### ENTRANCE FLOOR OF GENERAL DIRECTORATE BUILDING

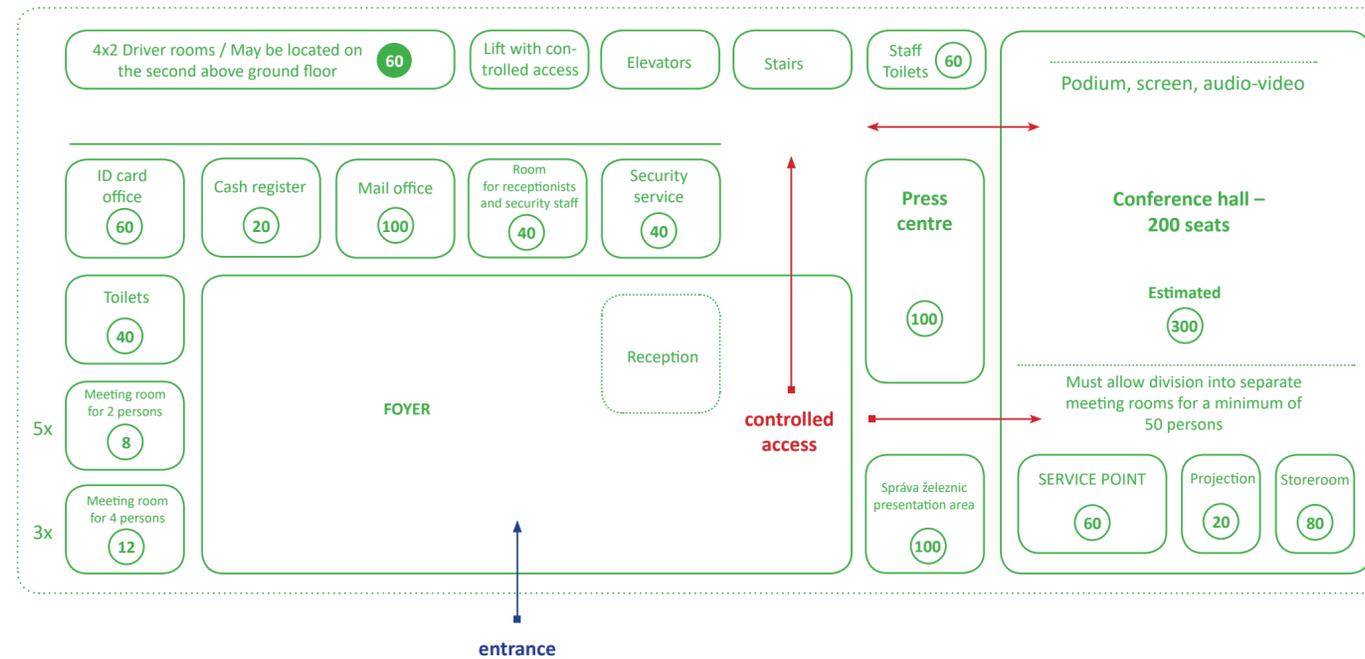


### ENTRANCE FLOOR OF BUILDING FOR ORGANISATIONAL UNITS

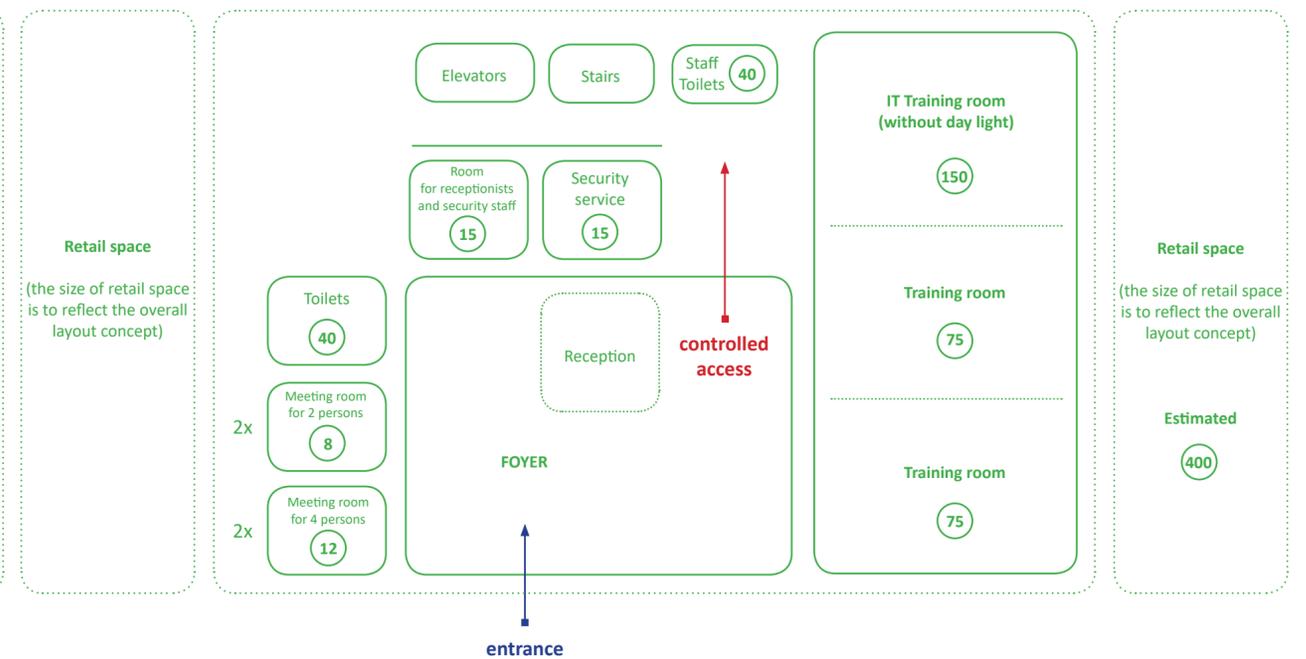


### Catering area

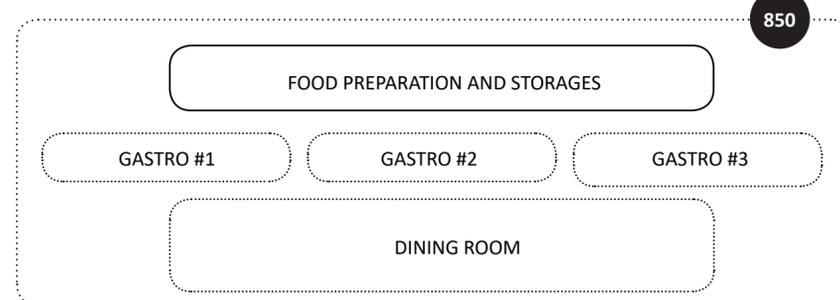

### Fitness

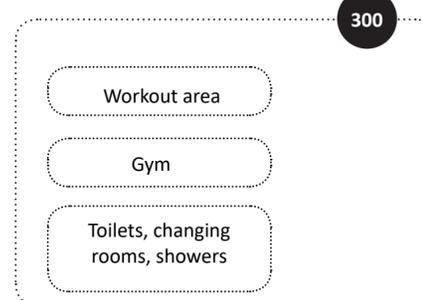


### Building maintenance

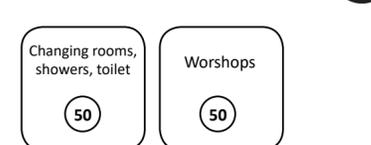


### Central registry




### Material storerooms

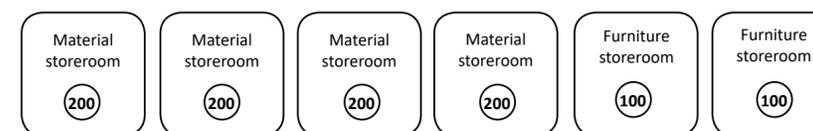

### Server room and IT

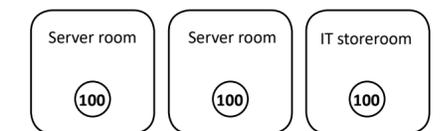


### PARKING - ADMINISTRATION BUILDINGS

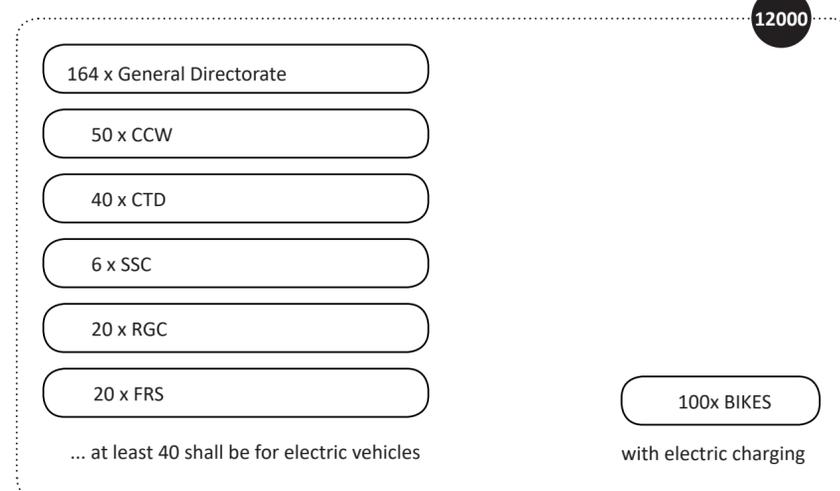


### Kindergarten/babysitting facility



### Technology

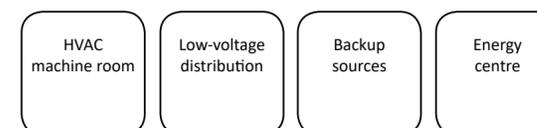


### Waste and recycling

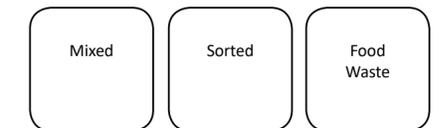

Location of object technology according to the overall concept is also possible on the roof of the building

### PARKING - SOUTHERN WING

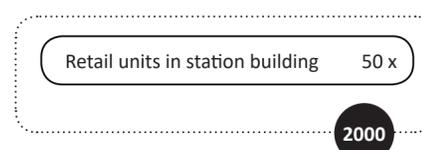

Notes

ROOM (40)

Function and recommended floor area m2

12000

Estimated total area of functional block m2