


3NPE ~ 50 Hz, 400/230V, TN-C-S
L1, L2, L3 I_{jm}: 32A I_{km}: 10kA

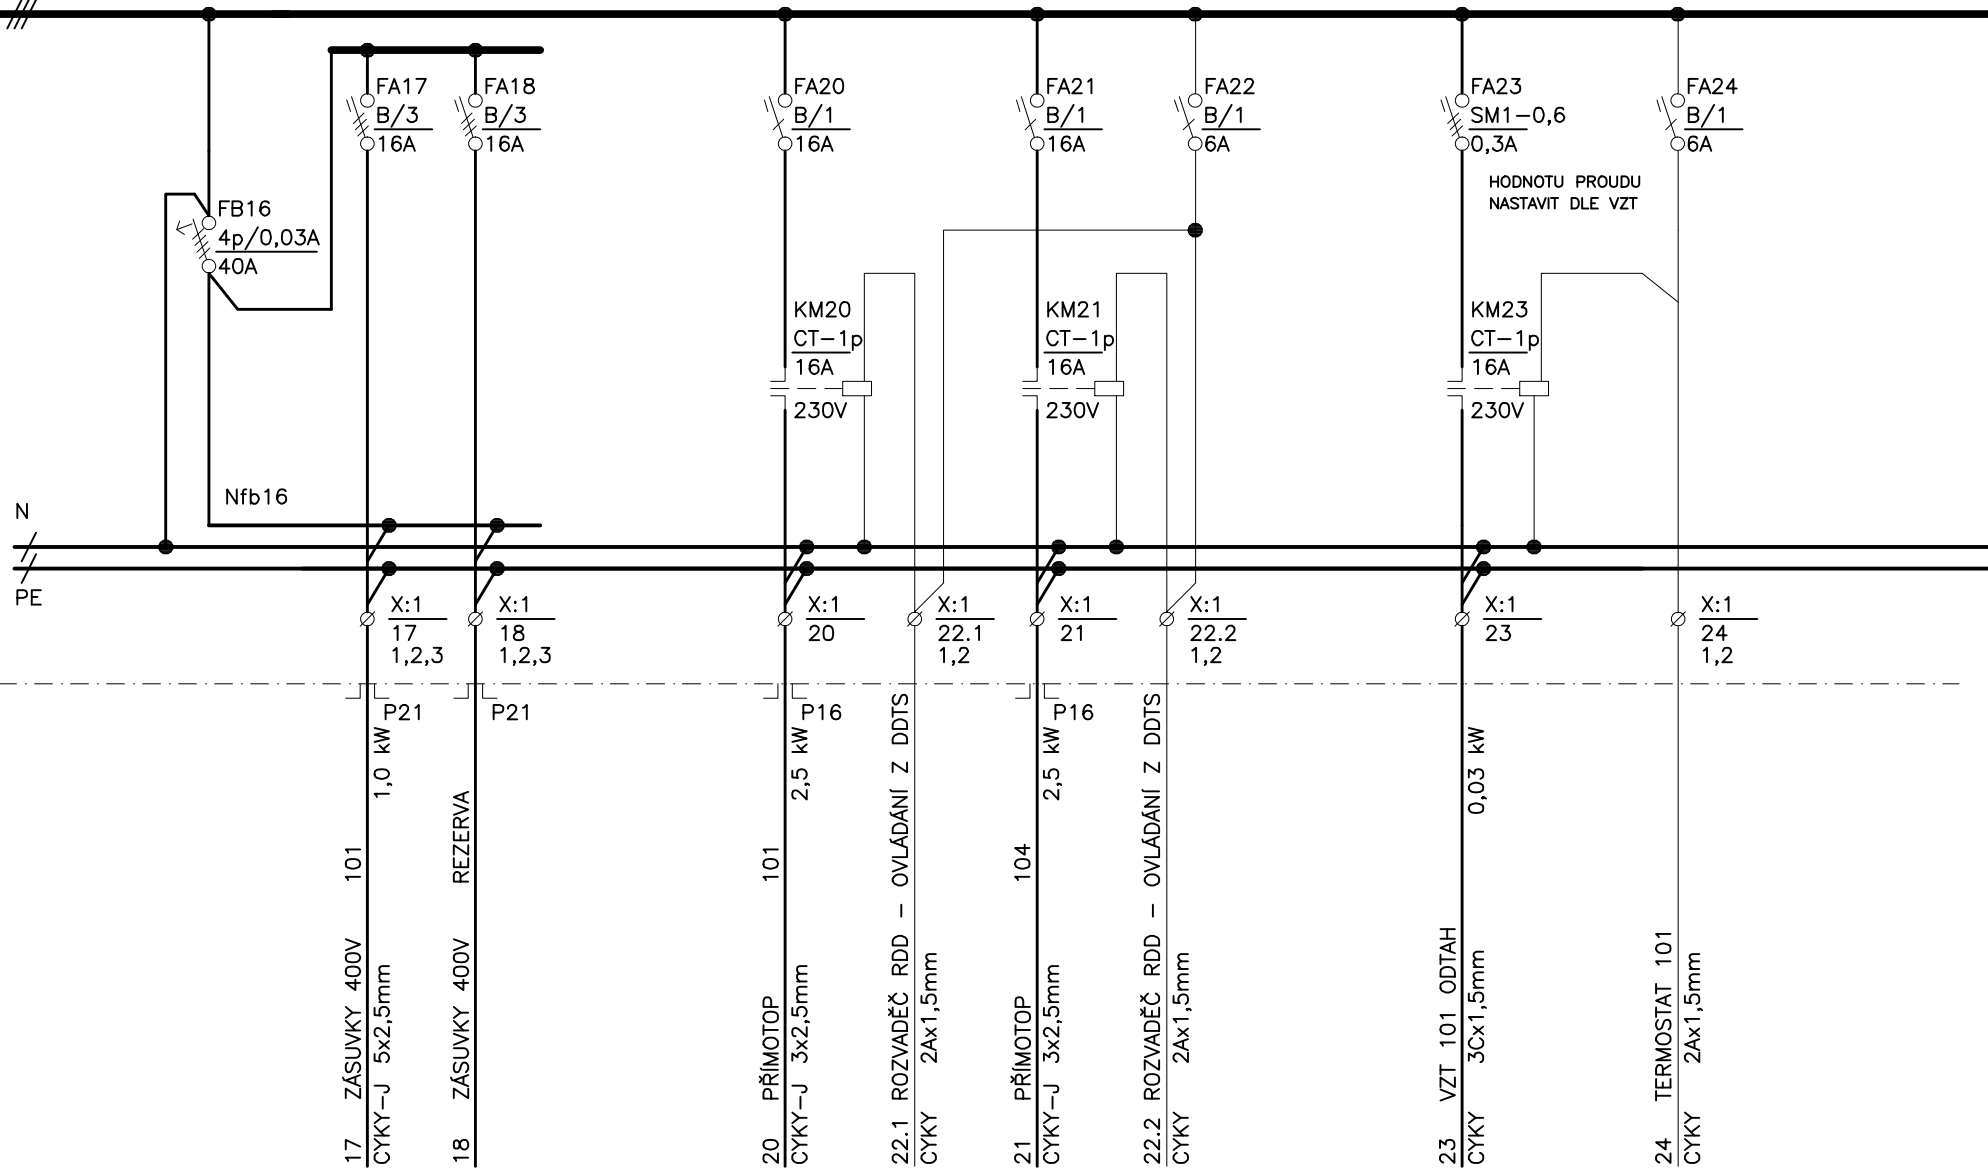

Stavba

Rozvaděč Ri

Výkon:
Ri

Účt: 3
Účt: 3