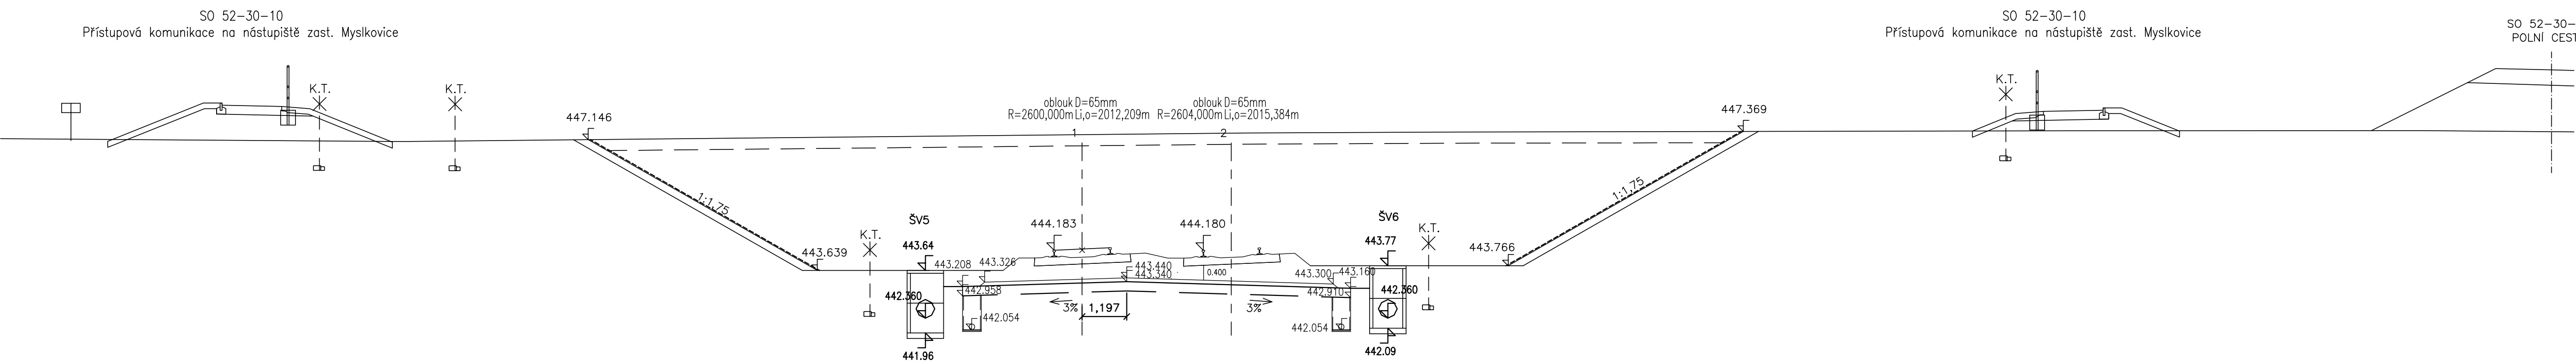
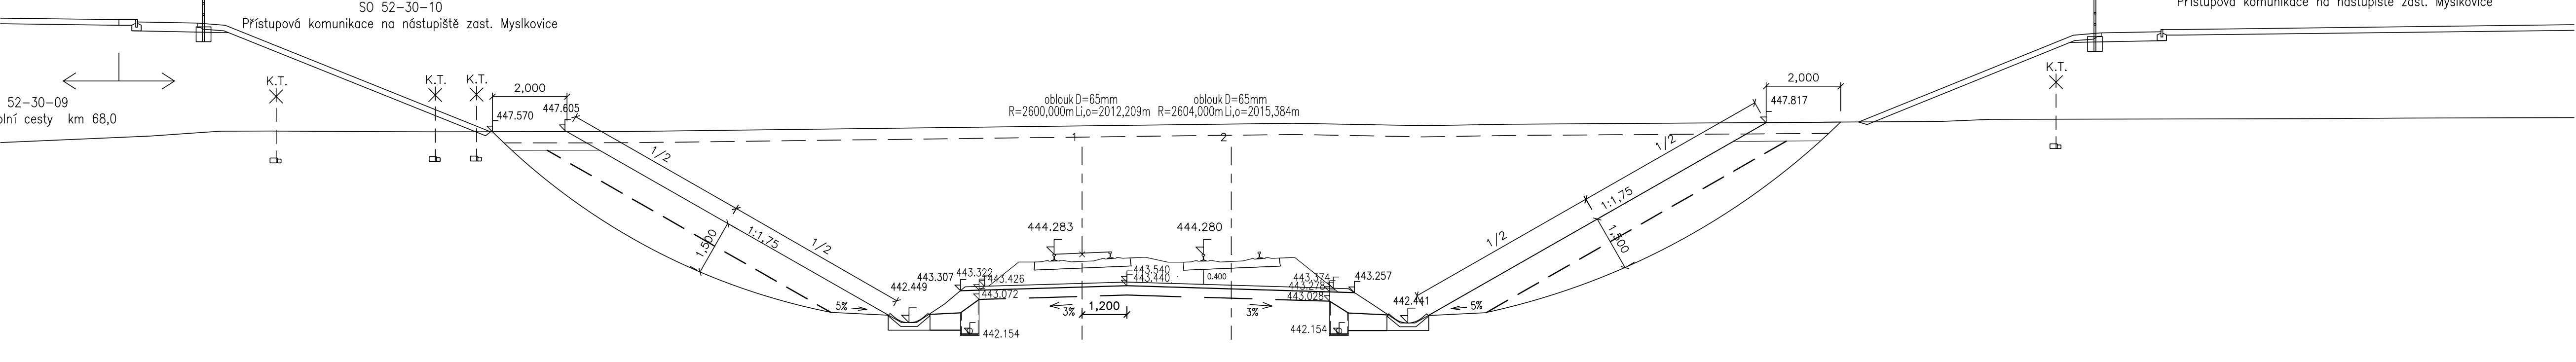
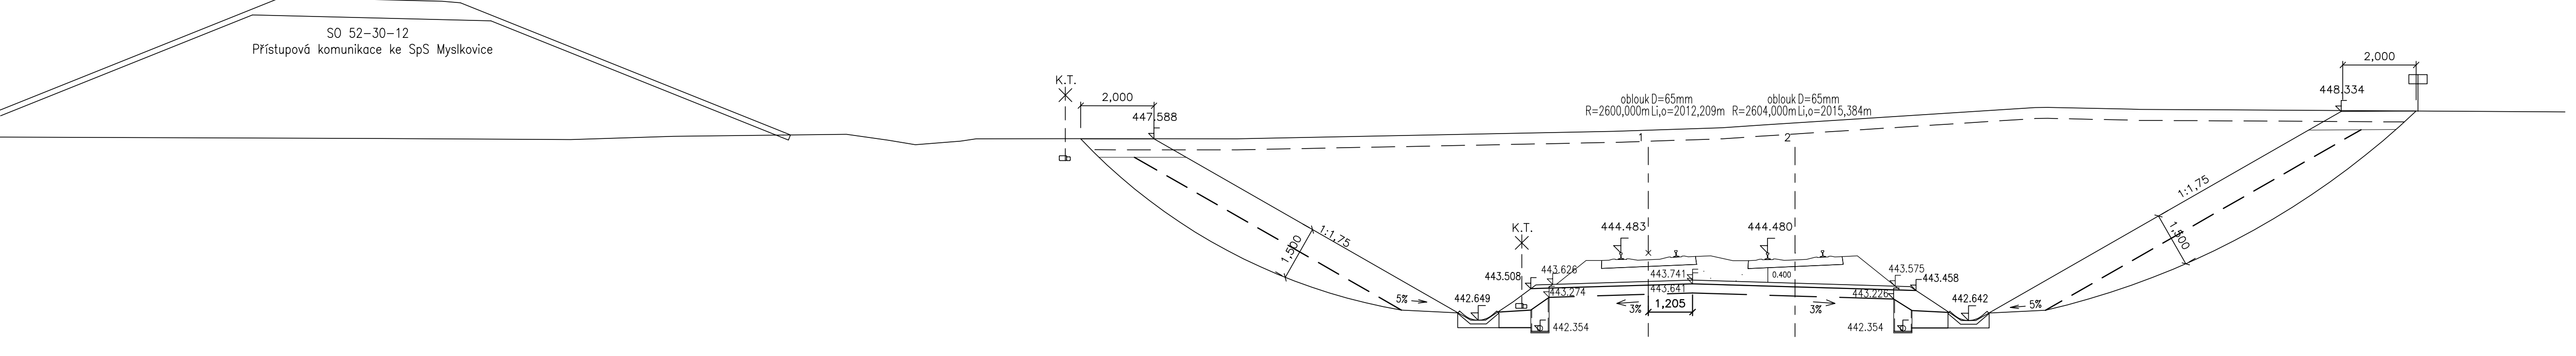
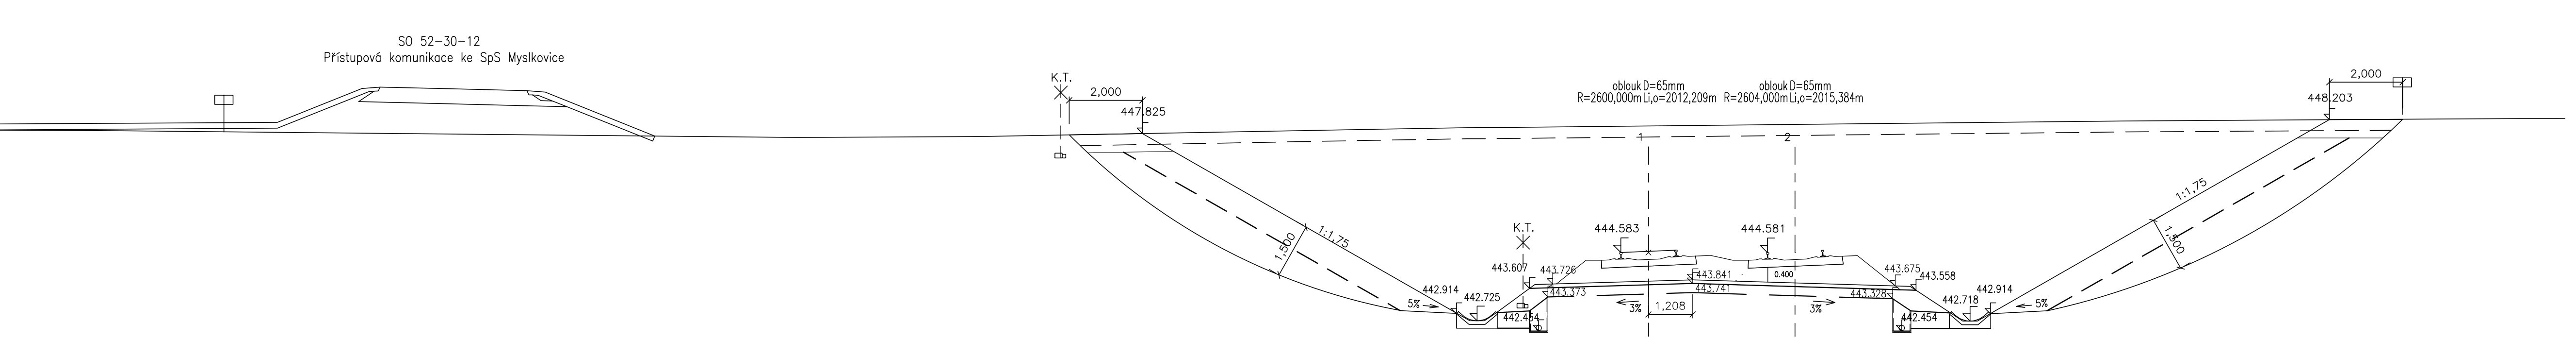



180 STANIČENÍ km 67,950181 STANIČENÍ km 67,975[illegible]


183 STANIČENÍ km 68,025184 STANIČENÍ km 68,050

SROV. ROVINA	439.0 m
VZDAL. NOVÝCH OS [m]	4.000
POSUNY 1 A Z KOLEJE [m]	
VZDAL. STAV. OS [m]	
VZDAL. OD KOLEJE c.1 [m]	-13.60 -4.67 -3.20 4.00 7.30 8.77 18.57

Výškový systém Bpw

[illegible]