





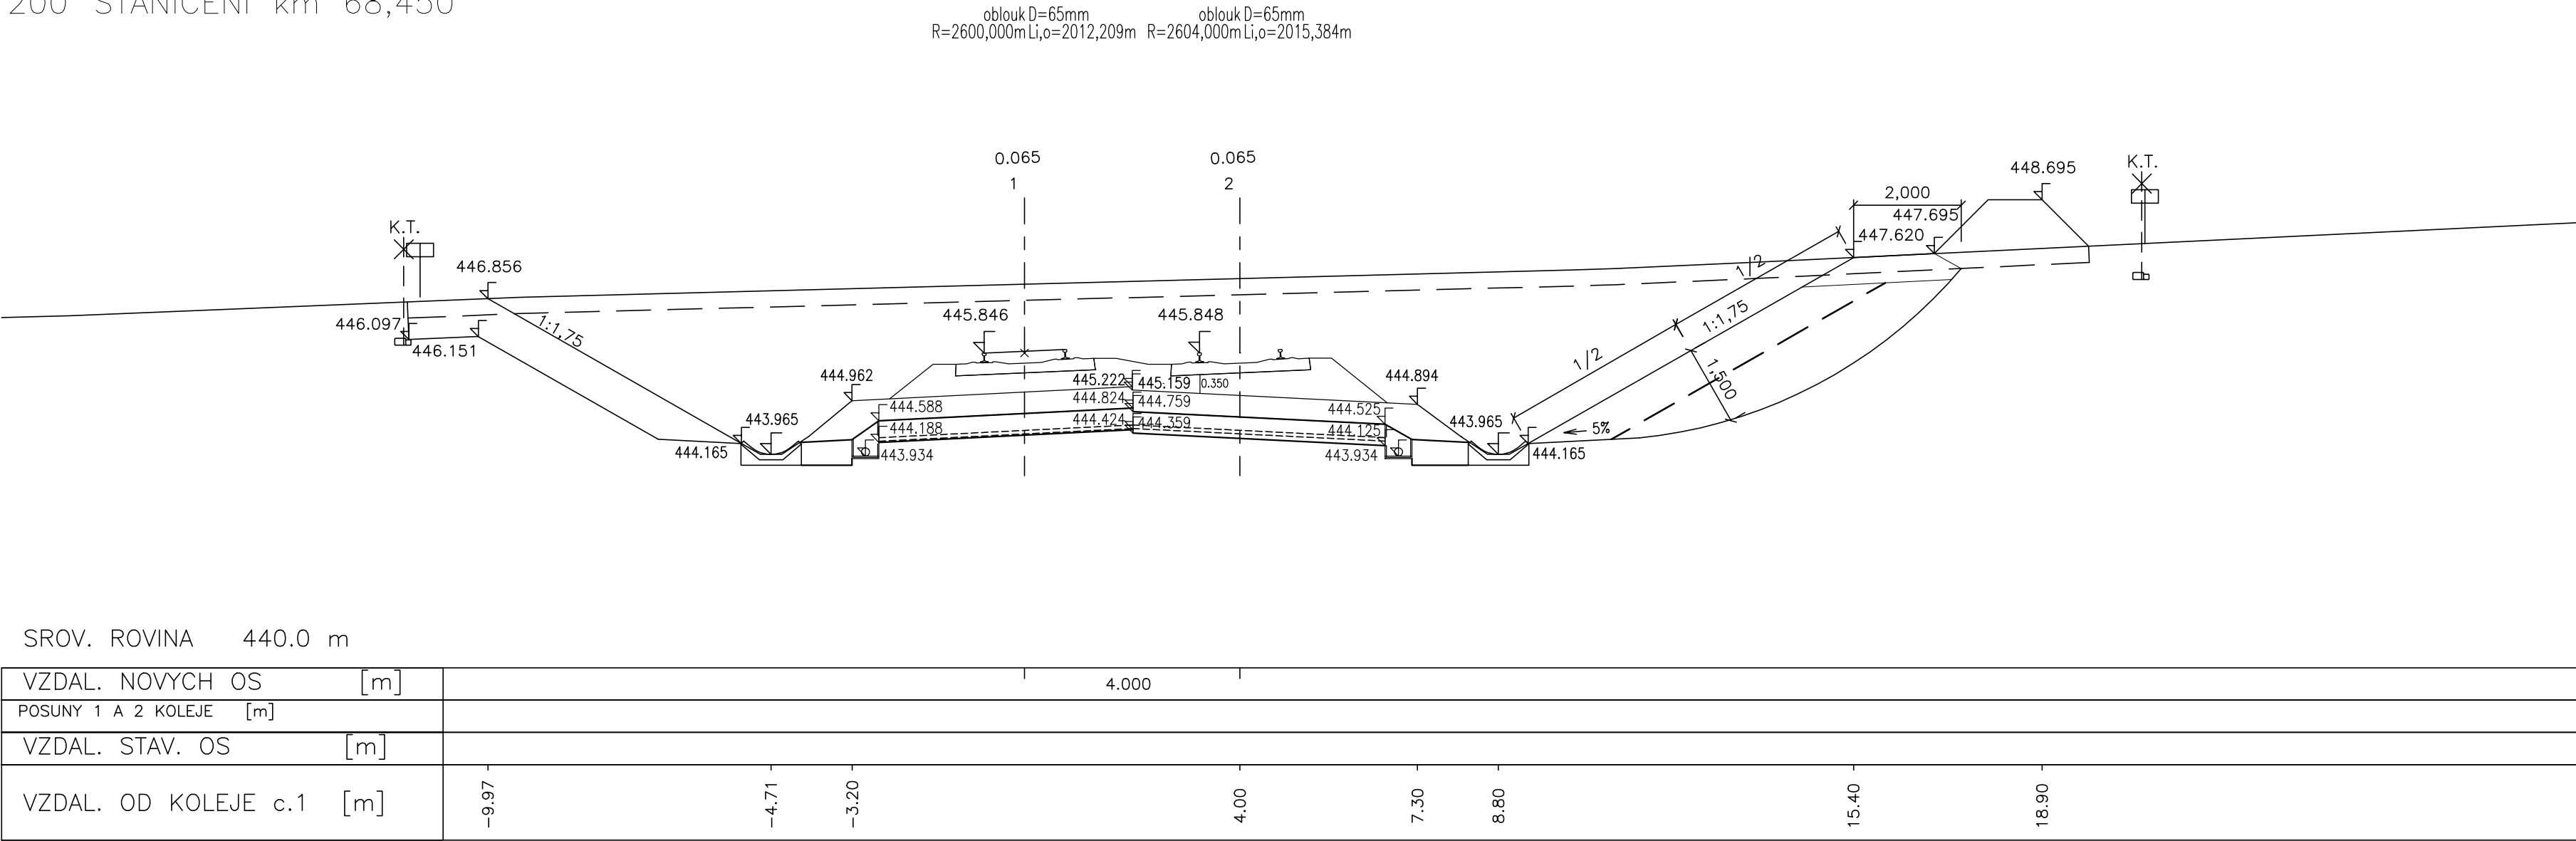


201 STANIČENÍ km 68,475

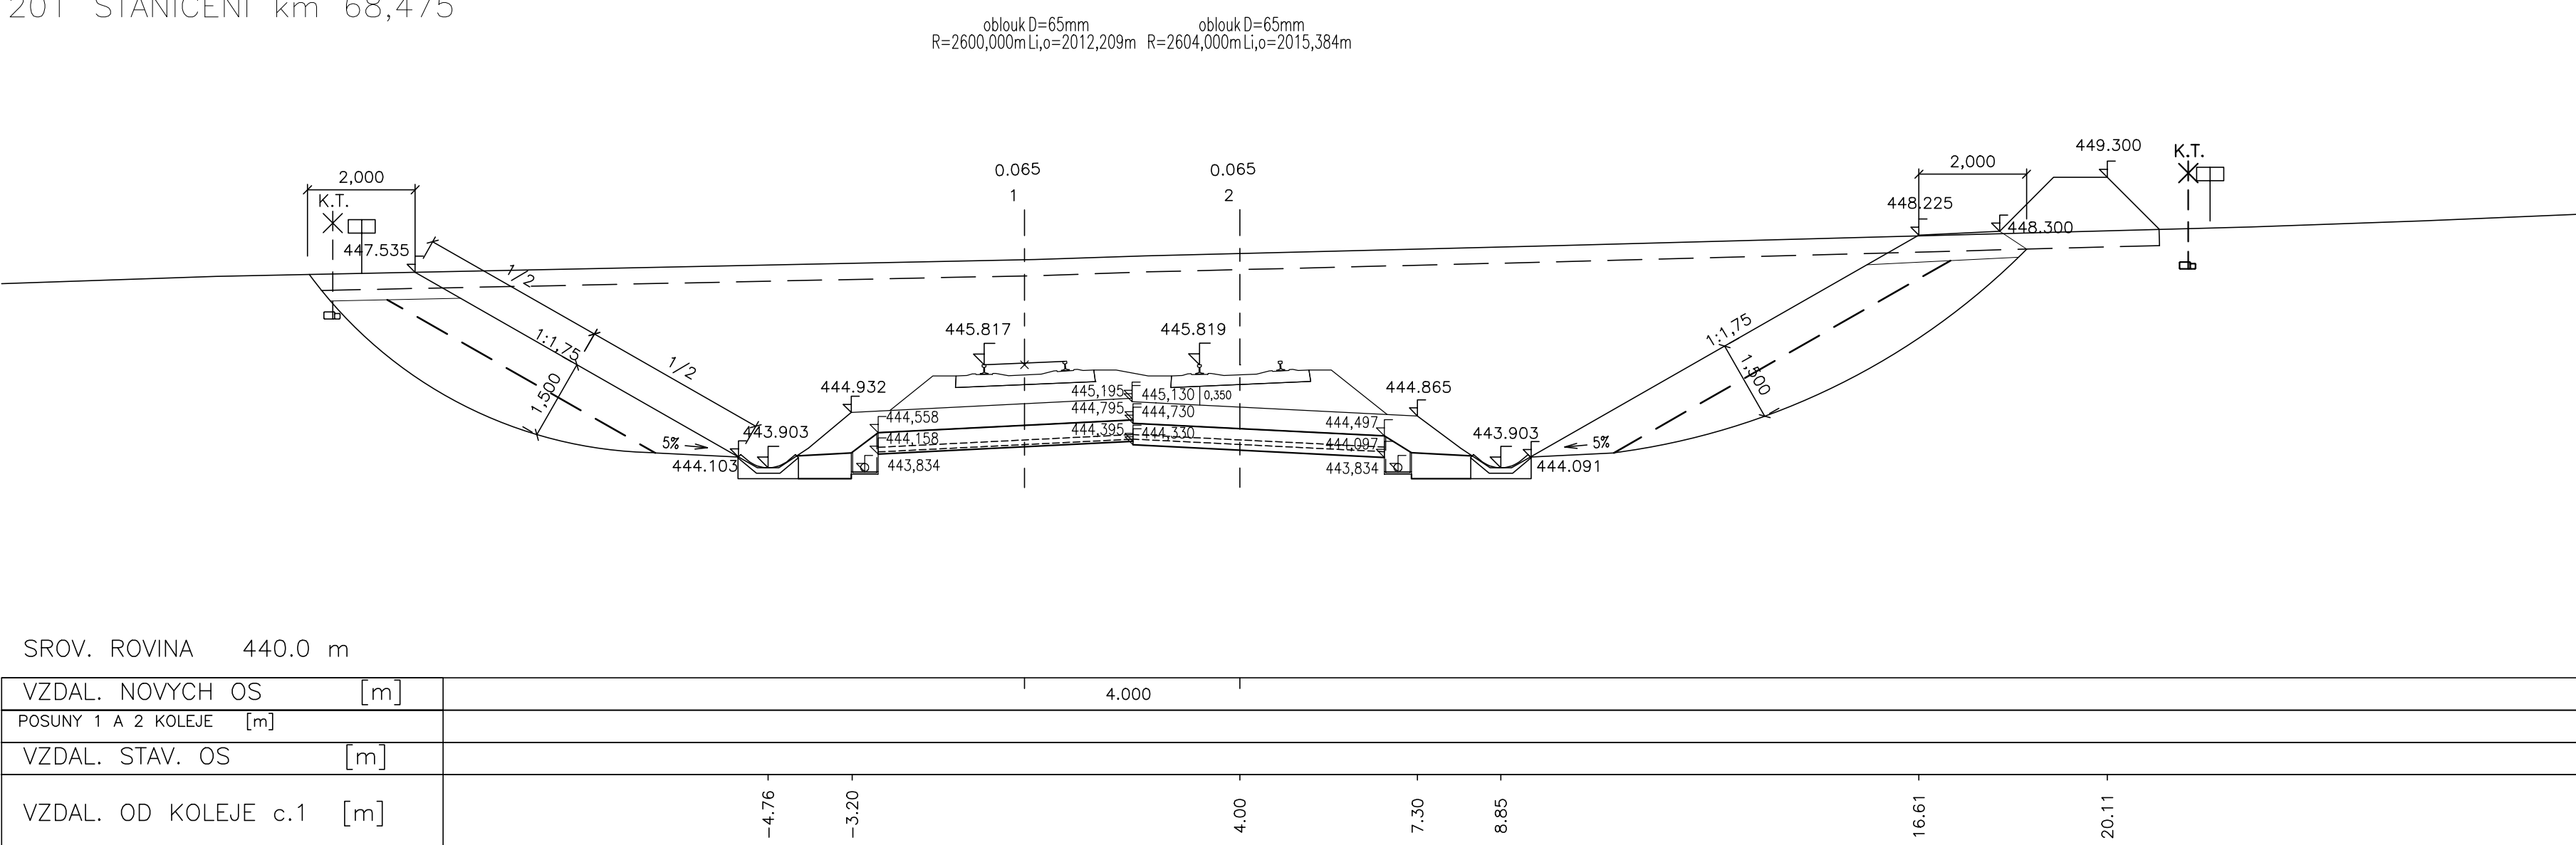


202 STANIČENÍ km 68,500

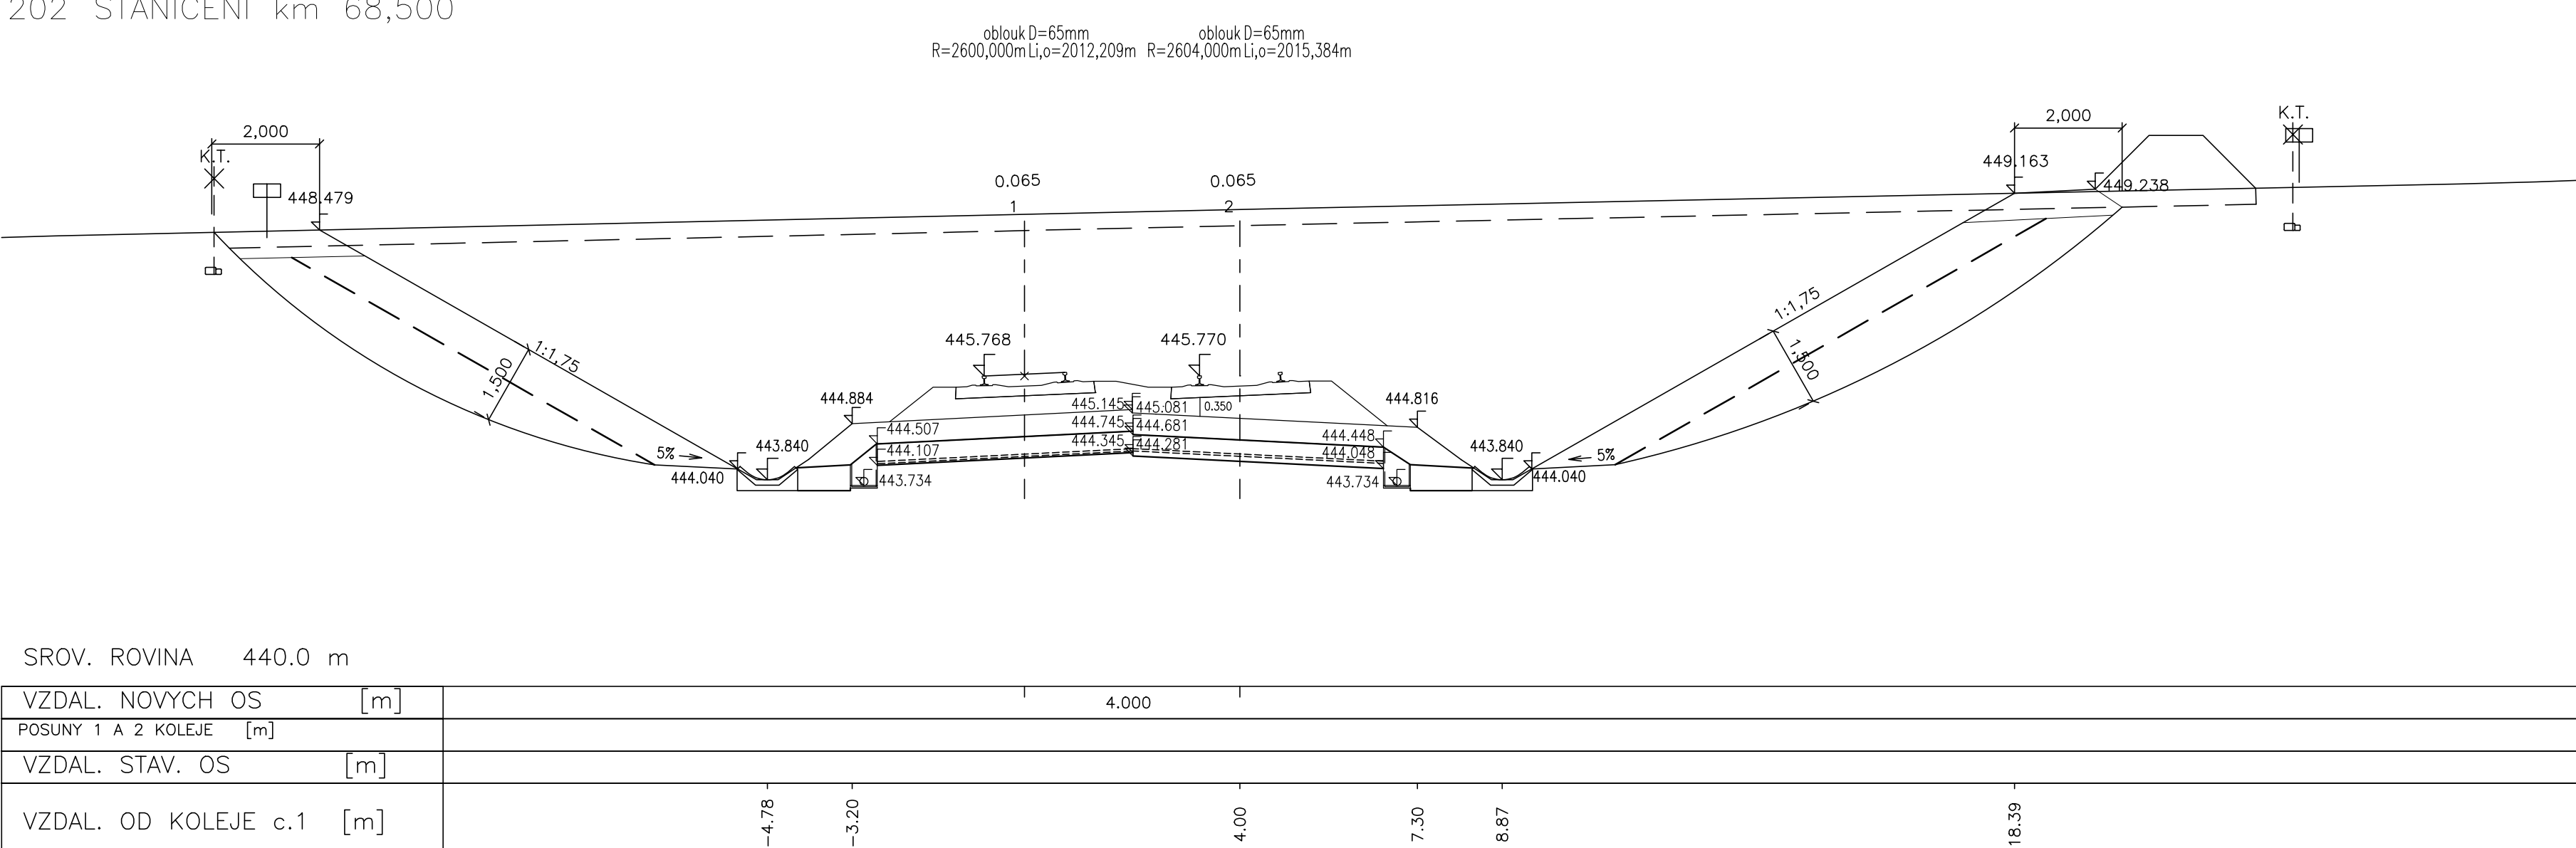


203 STANIČENÍ km 68,525

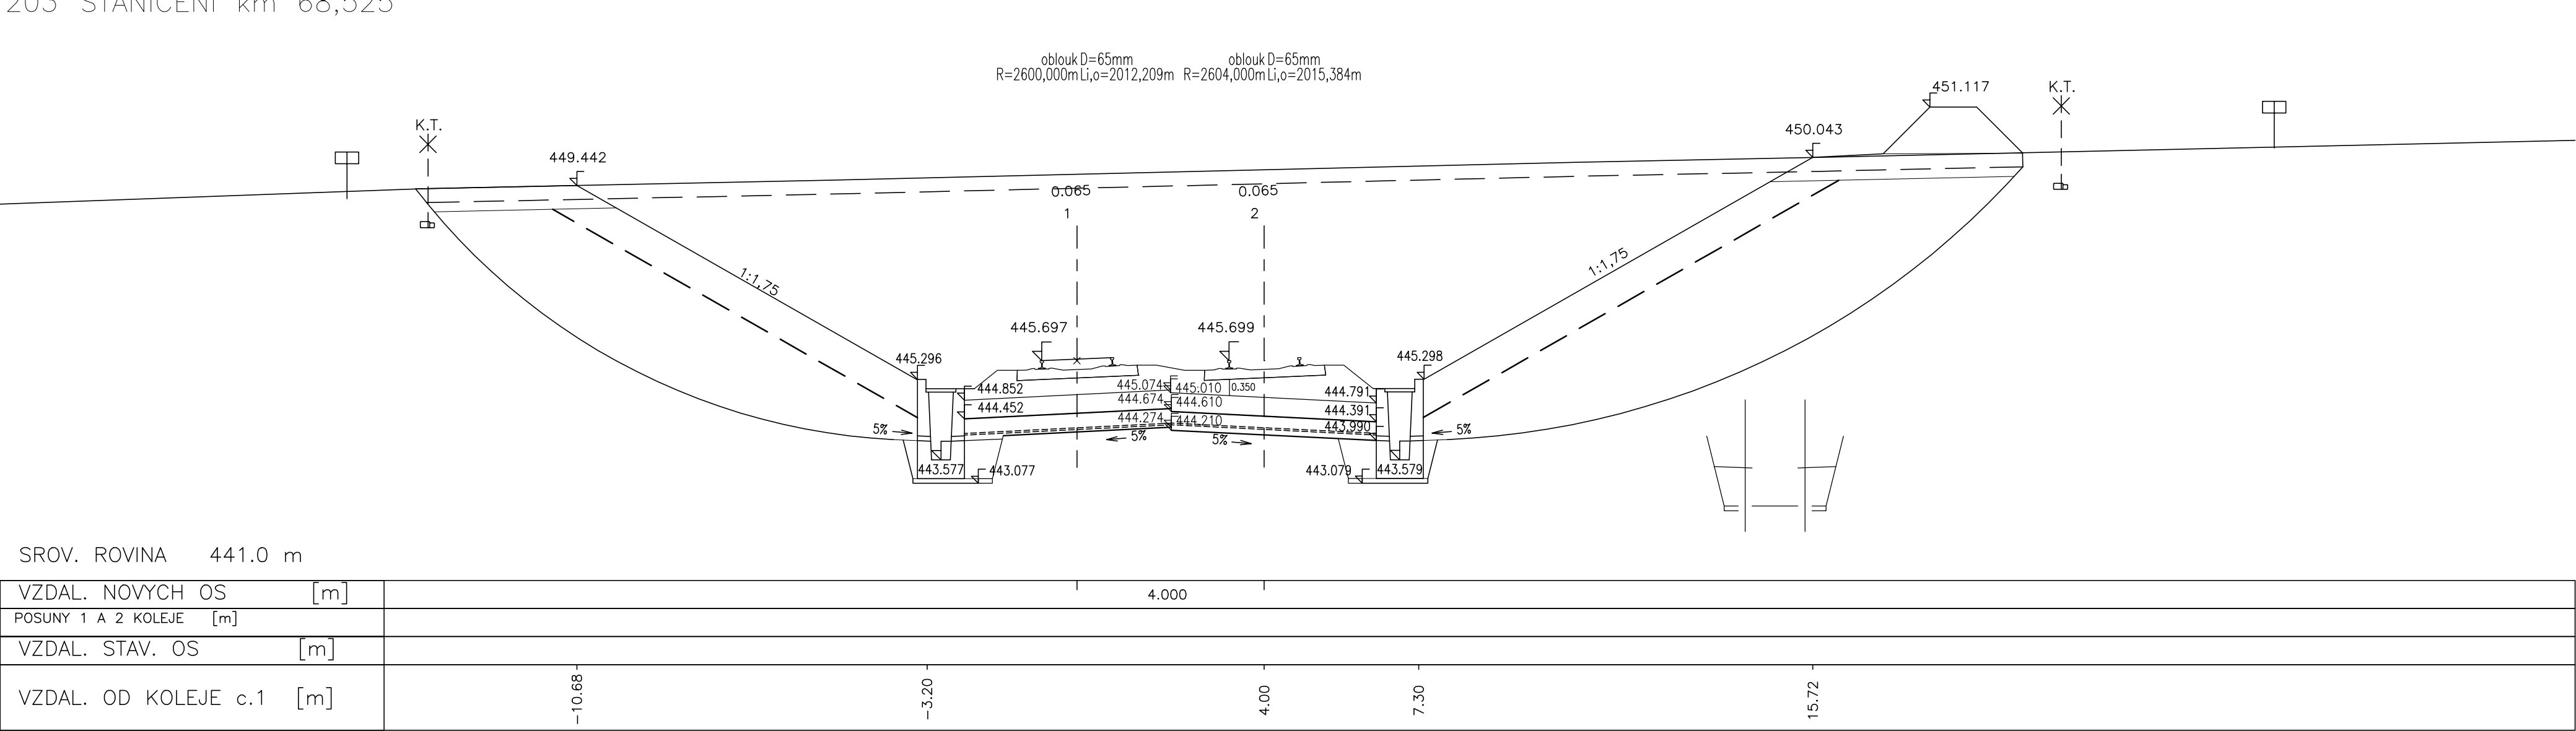


204 STANIČENÍ km 68,550

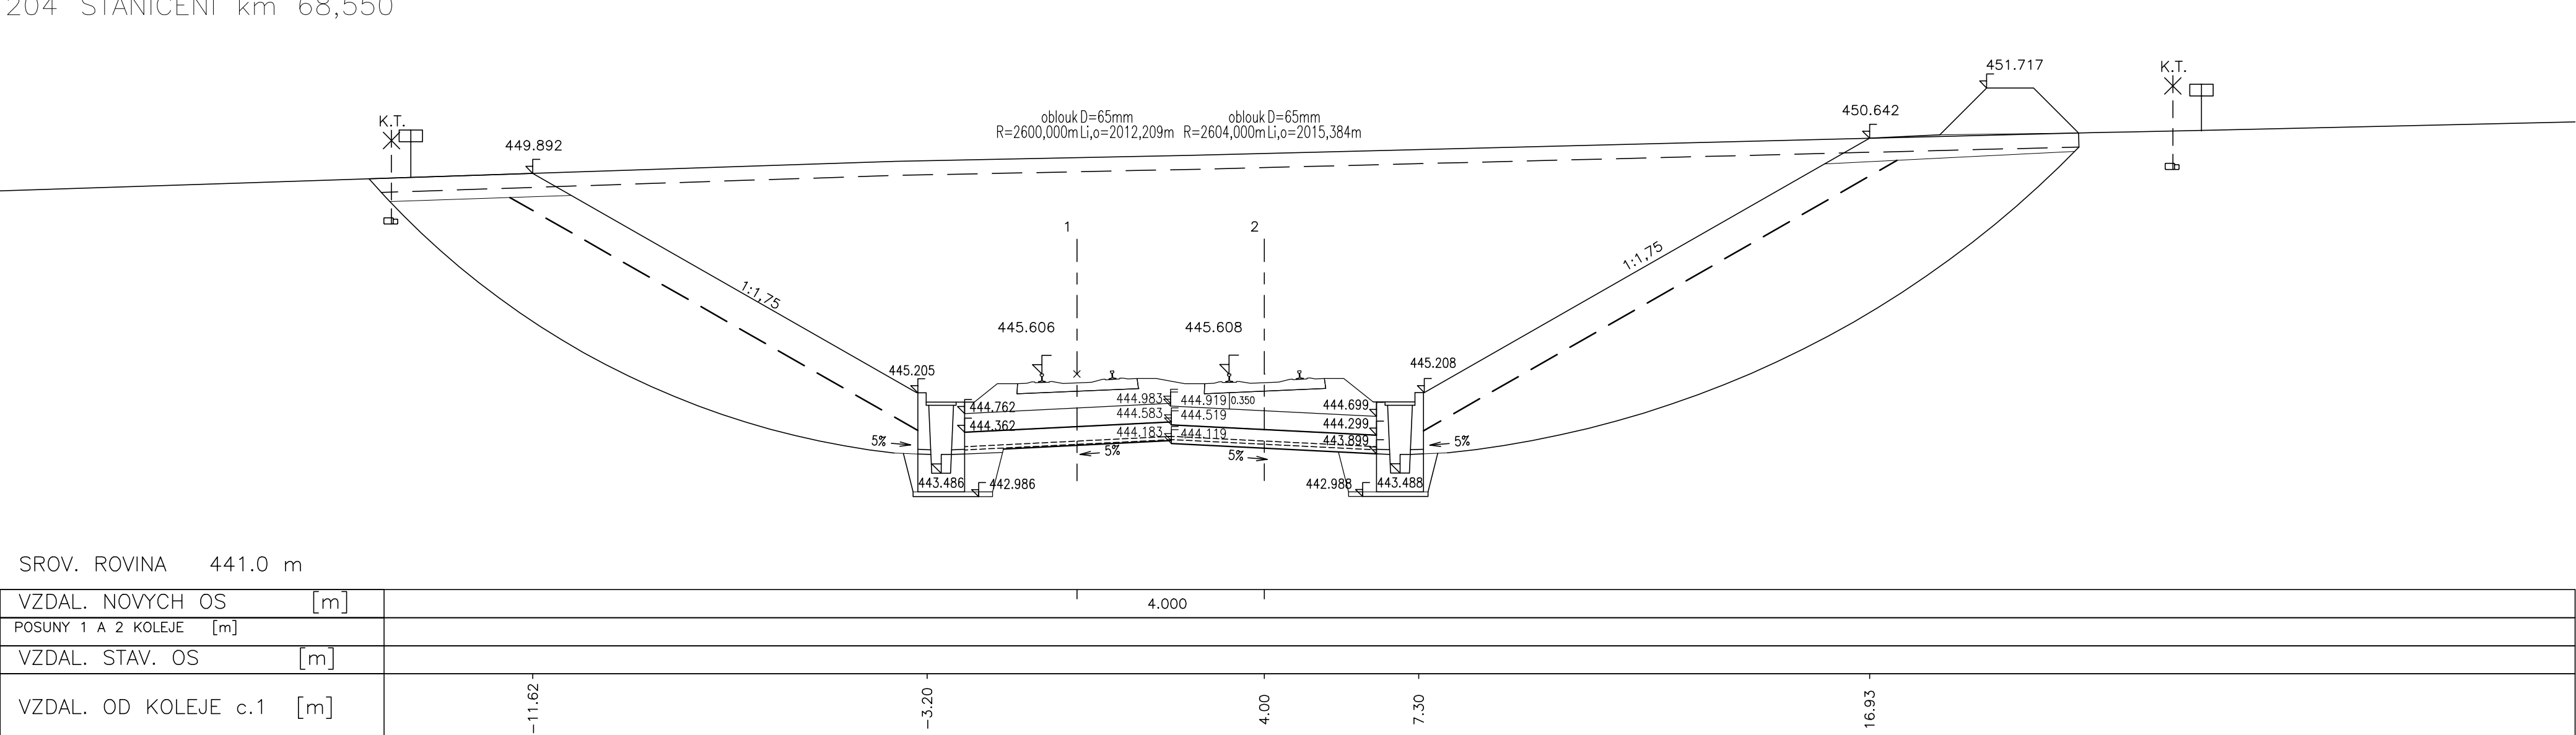


205 STANIČENÍ km 68,575

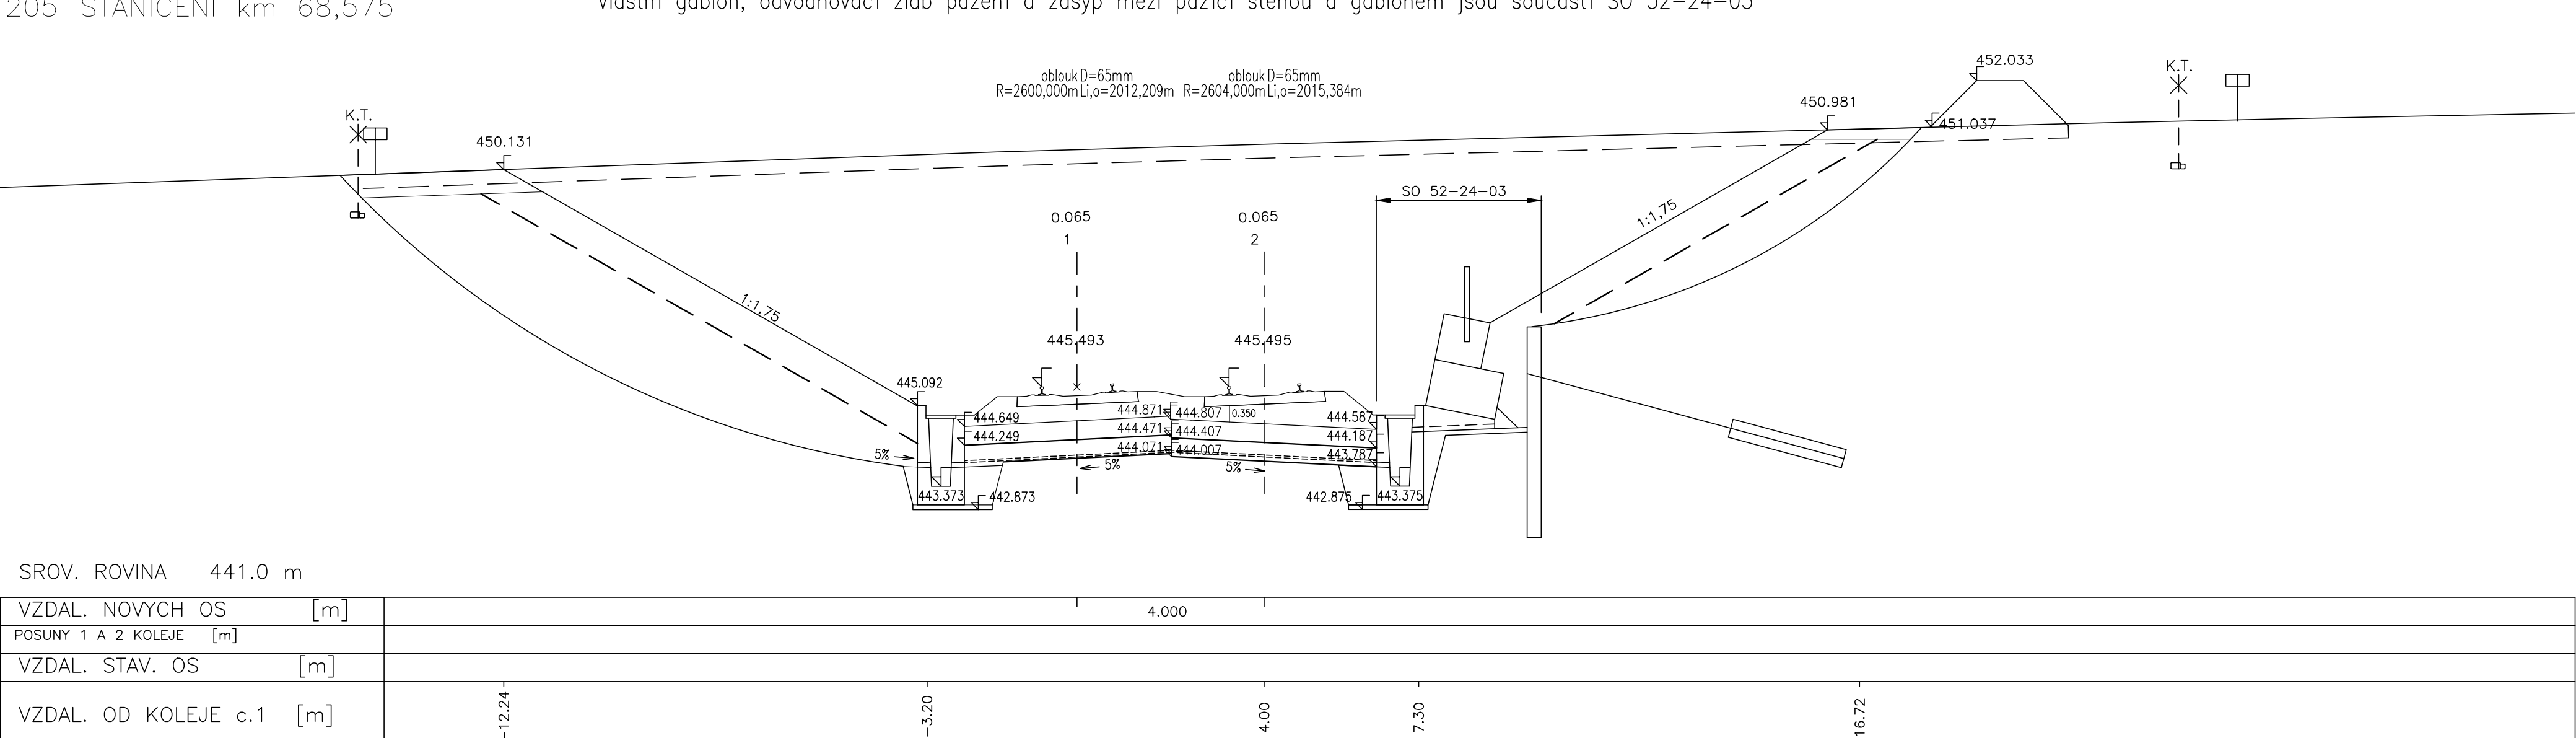


206 STANIČENÍ km 68,600

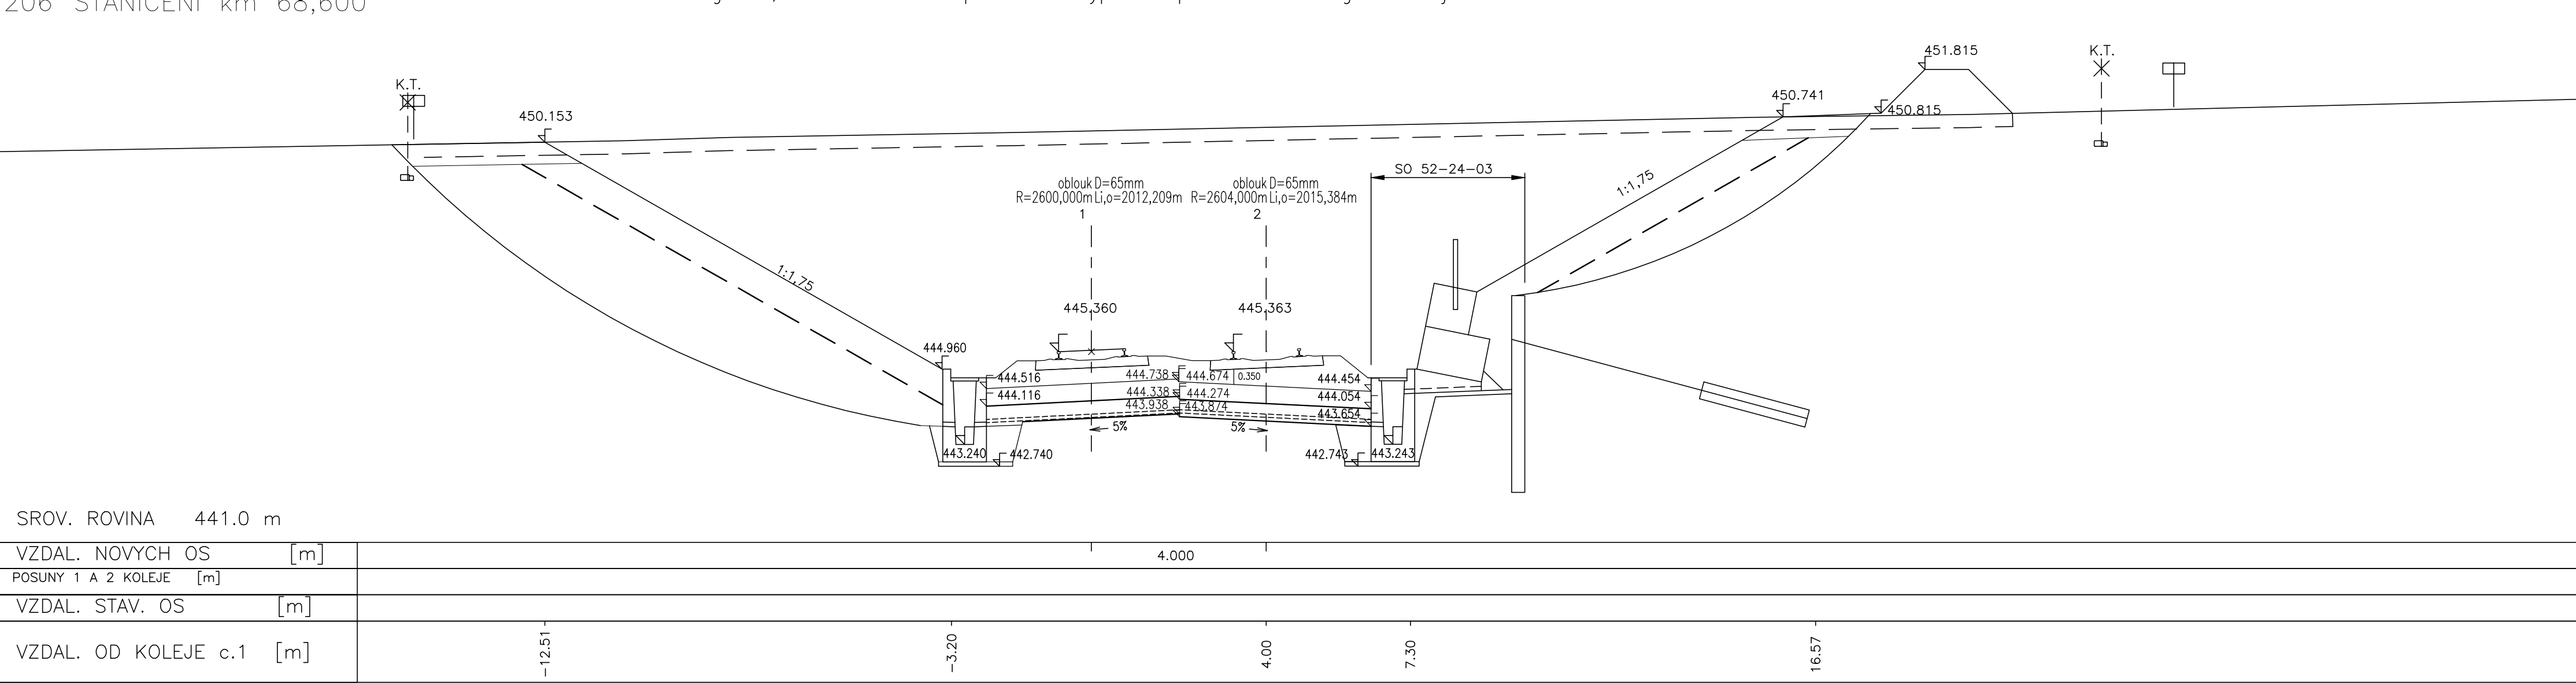

207 STANIČENÍ km 68,625

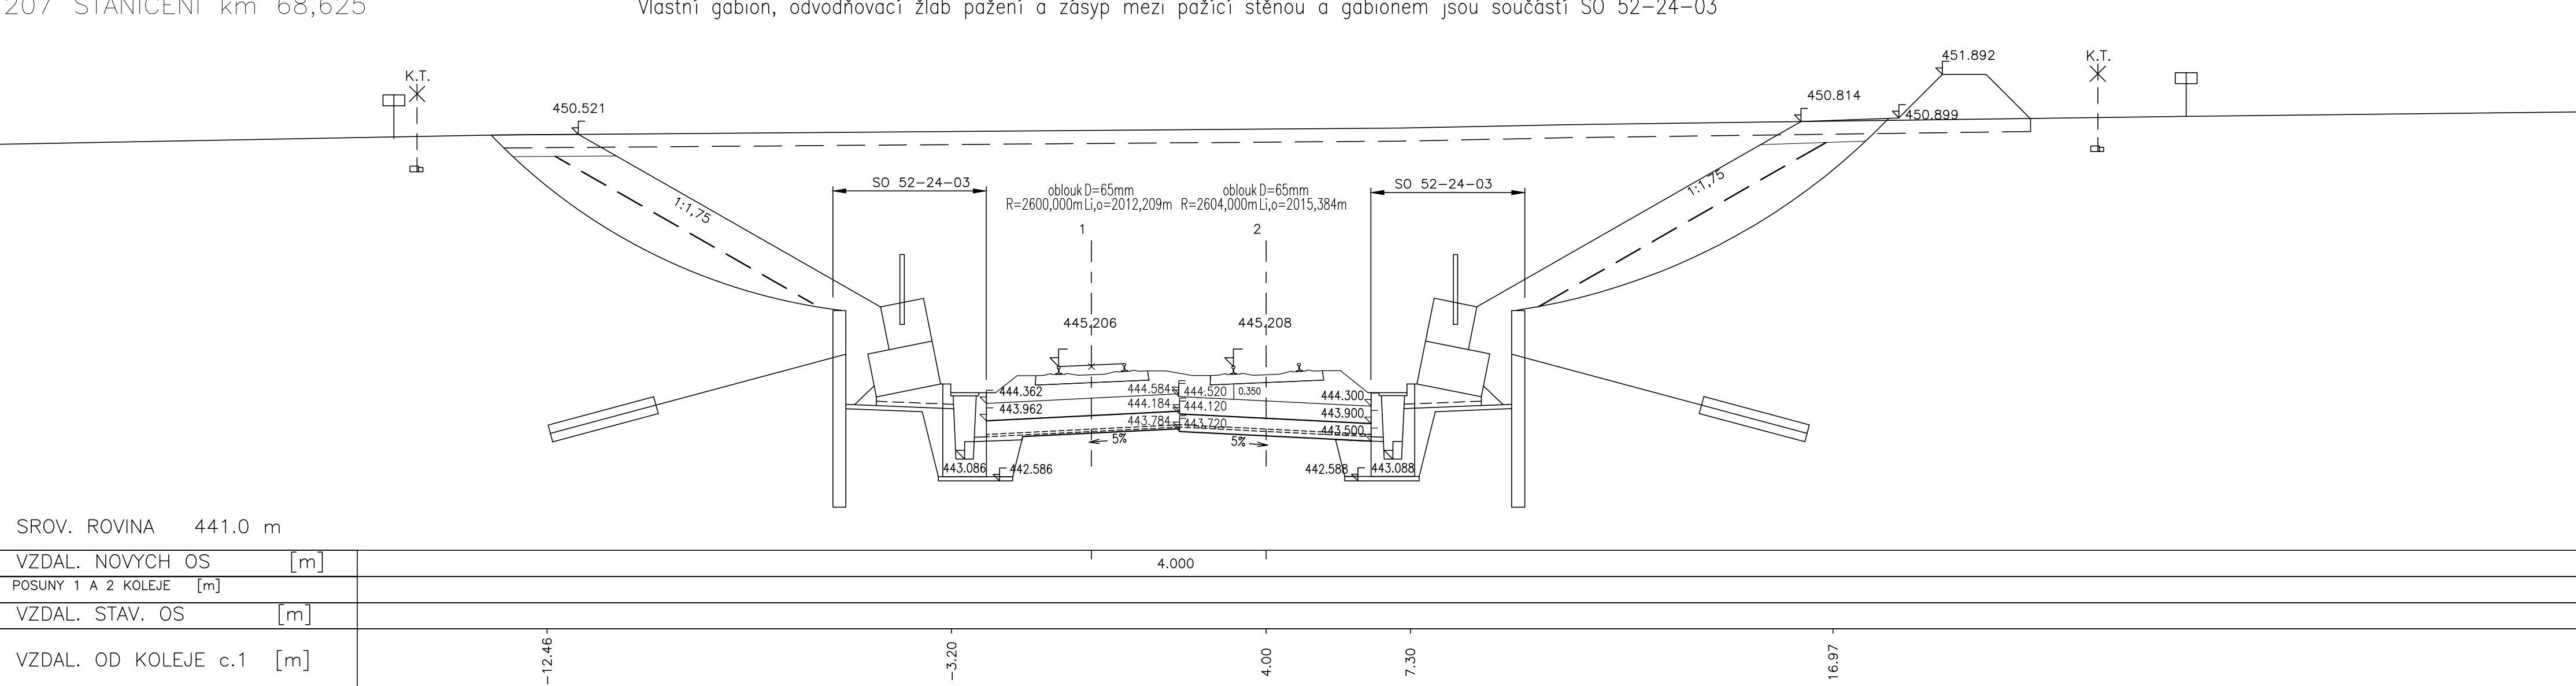

208 STANIČENÍ km 68,650

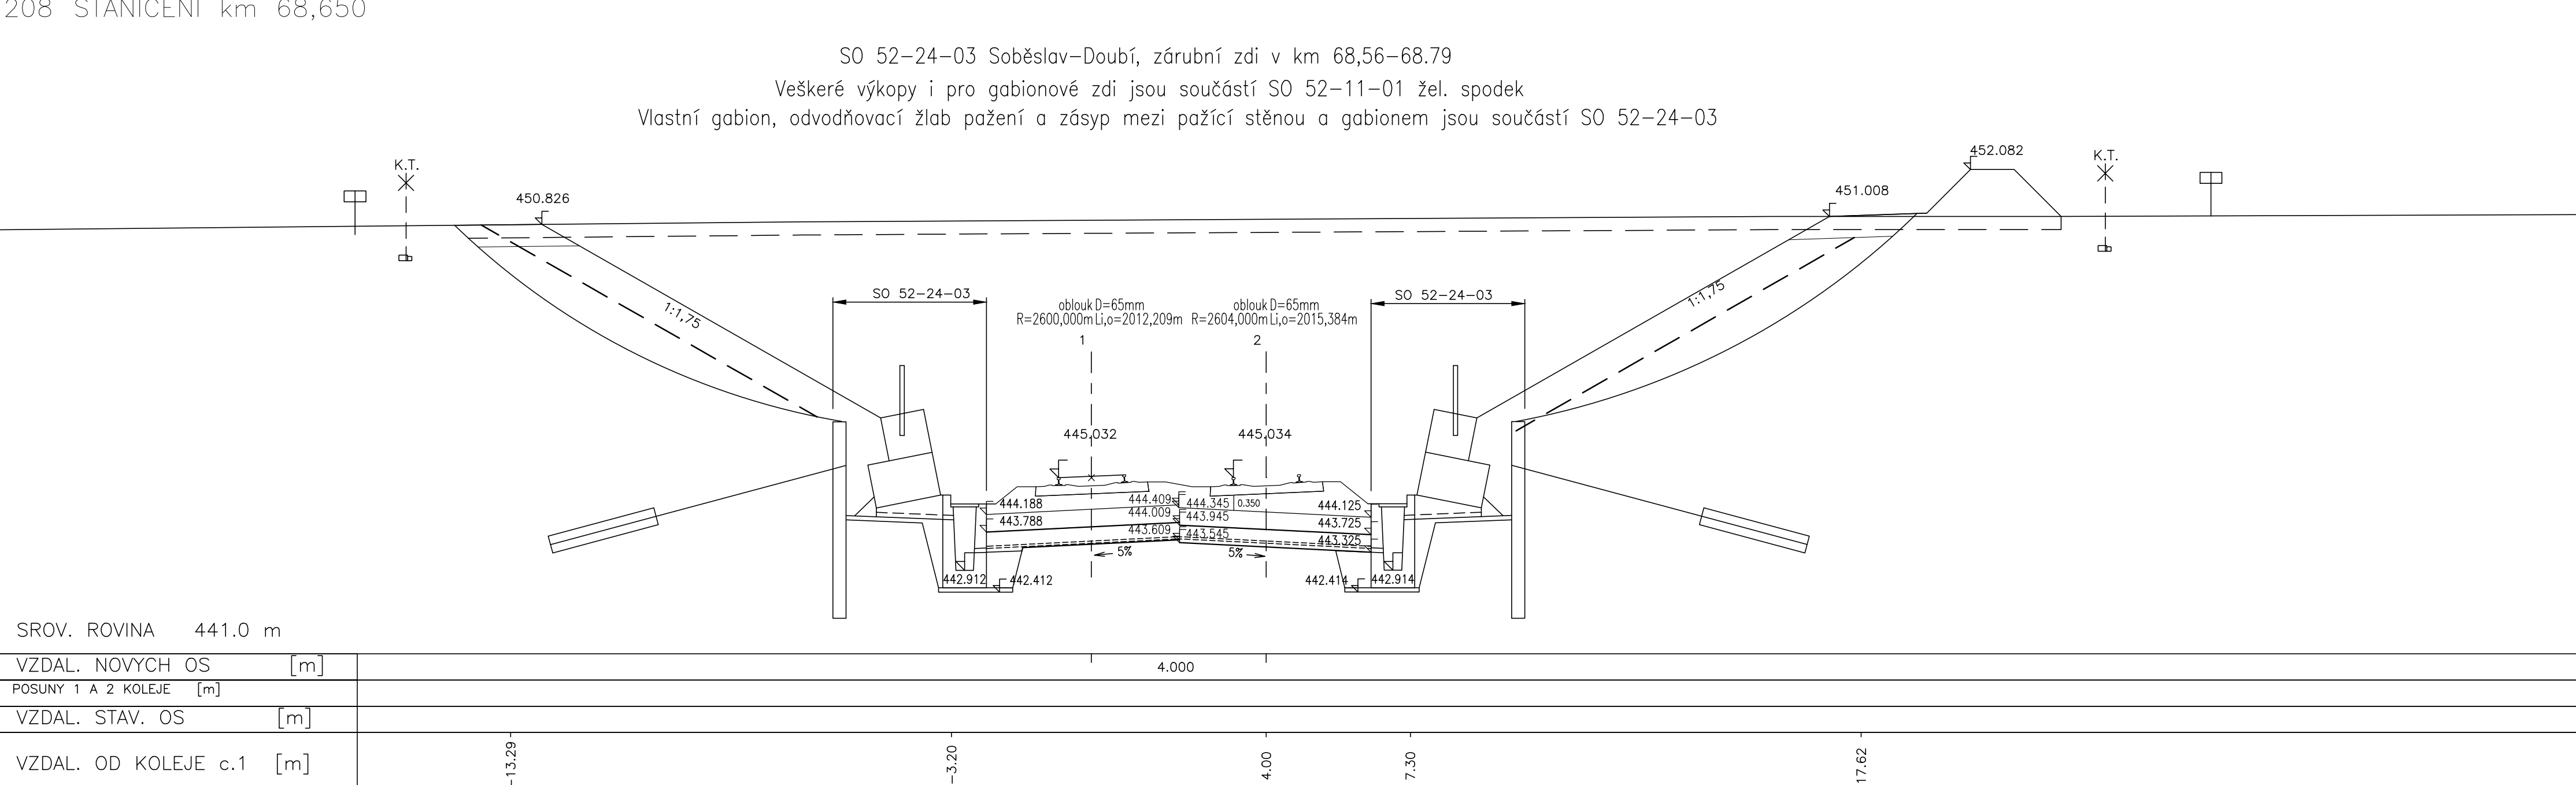

SO 52-24-03 Soběslav-Douбі, zárubní zdi v km 68,56-68,79

Veškeré výkopy i pro gabionové zdi jsou součástí SO 52-11-01 žel. spodek

Vlastní gabion, odvodňovací žlab pažení a zásyp mezi pažící stěnou a gabionem jsou součástí SO 52-24-03

ZAPRACOVÁNÍ PŘIPOMÍNEK 08/2020

Výškový systém Bpv
Souřadnicový systém S-JTSK

		SPRÁVA ŽELEZNIC		METROPROJEKT Praha a.s.	
