




247 STANIČNÍ km 69,625

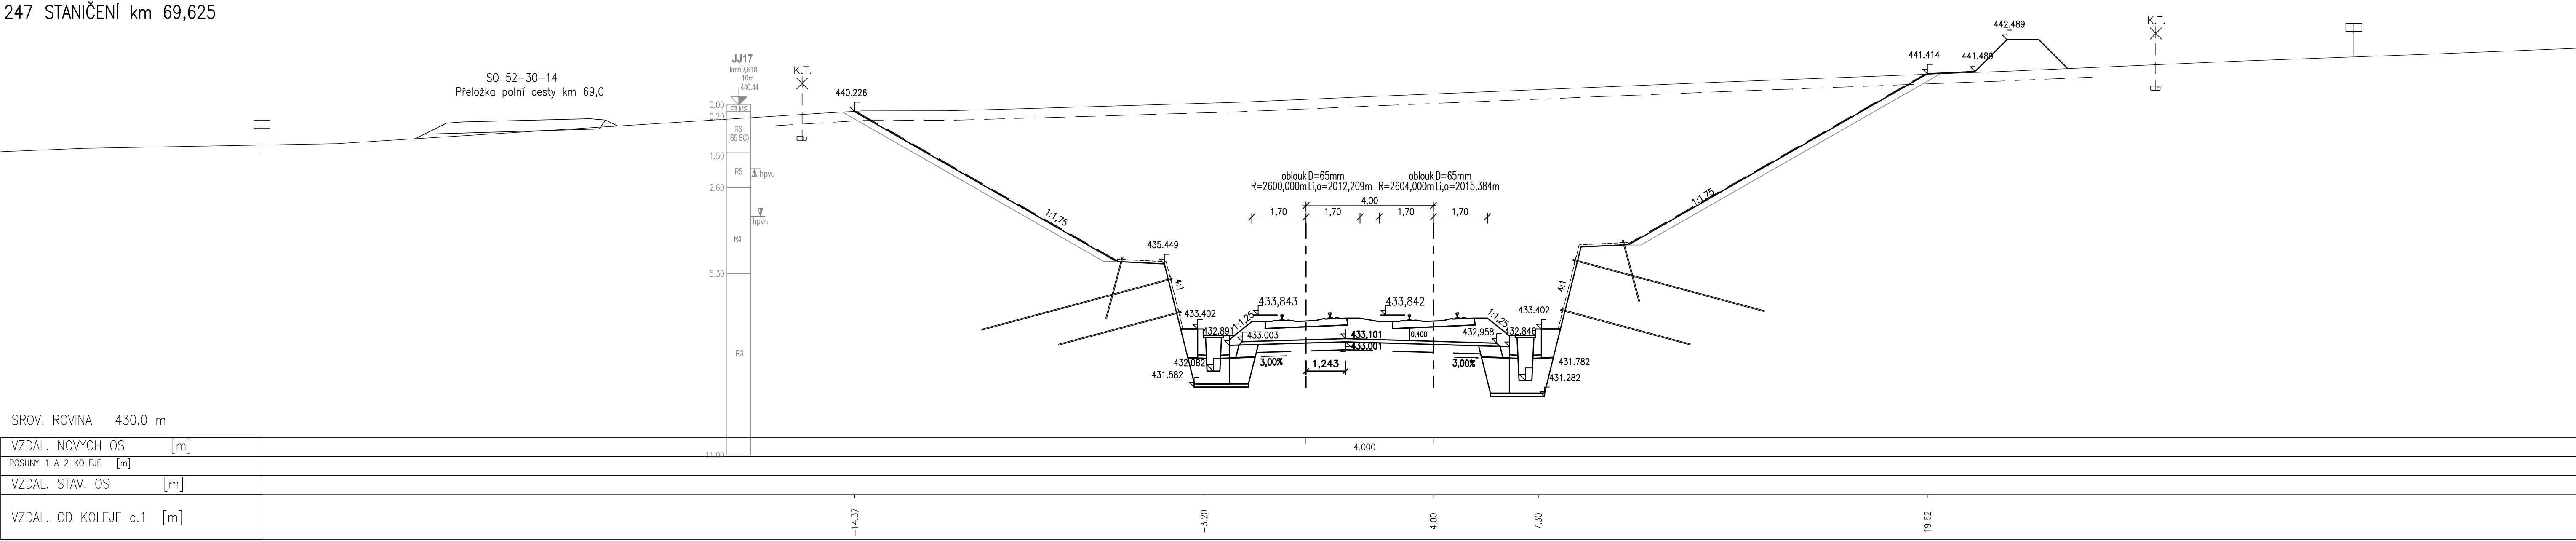


248 STANIČNÍ km 69,650

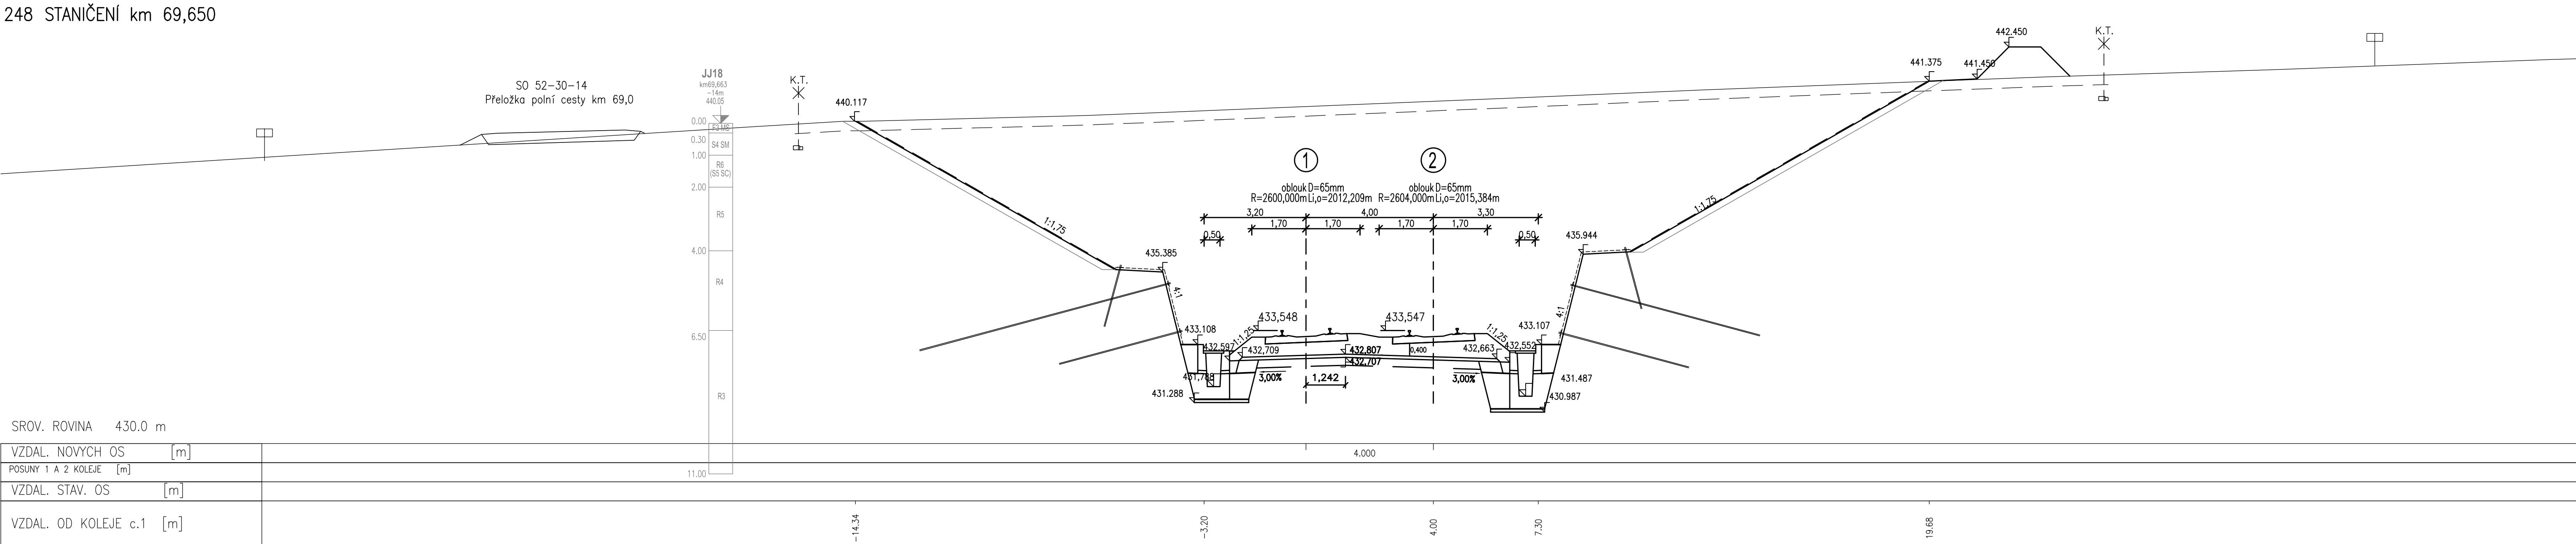


249 STANIČNÍ km 69,675

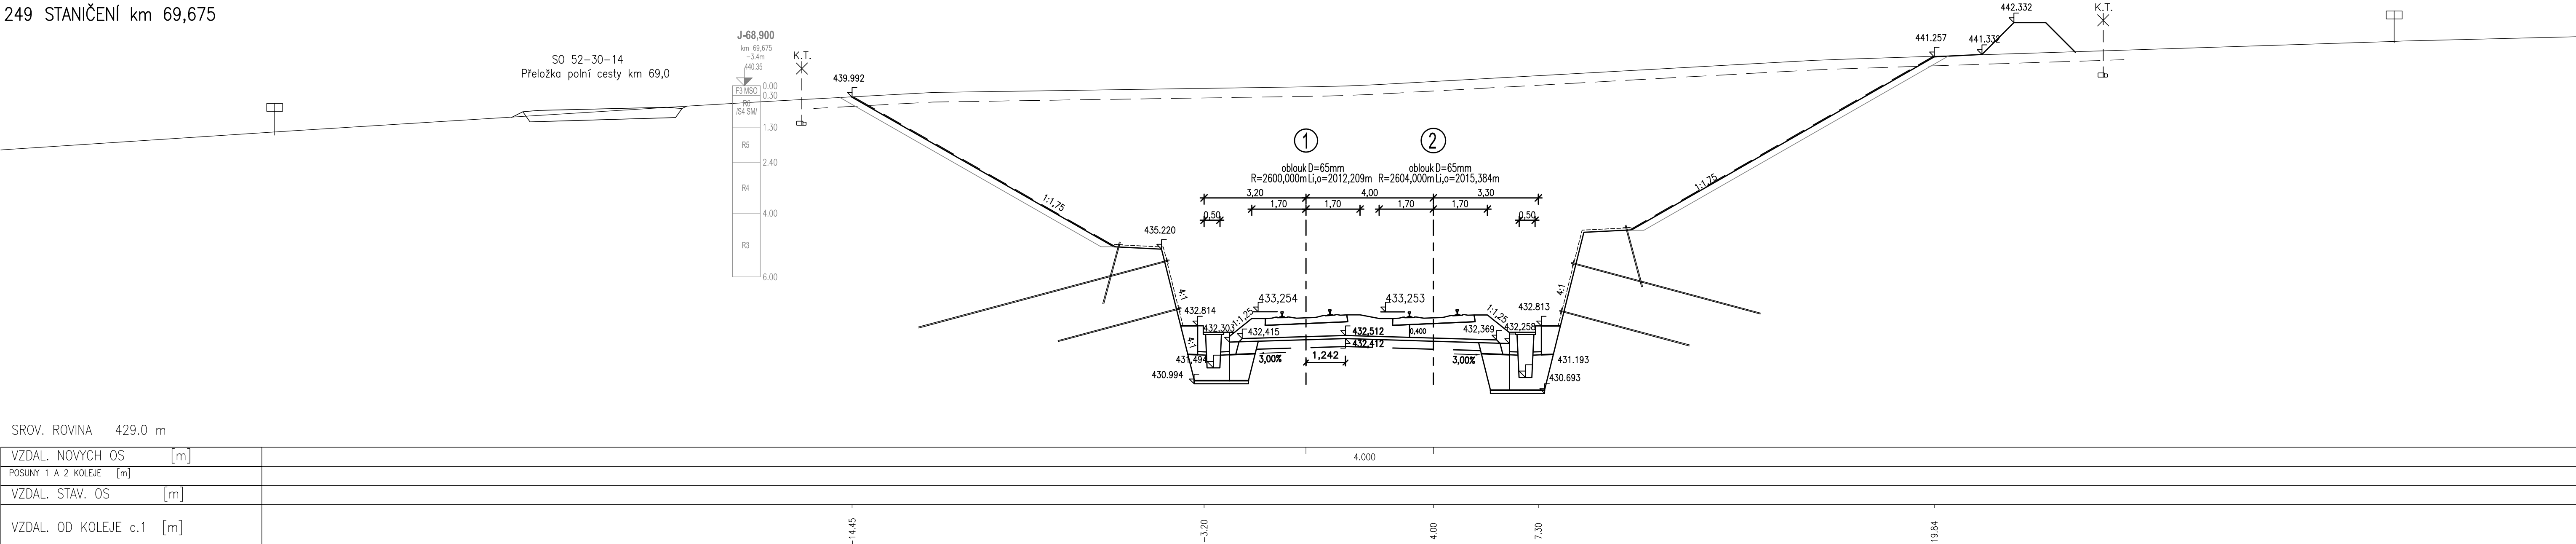


250 STANIČNÍ km 69,700

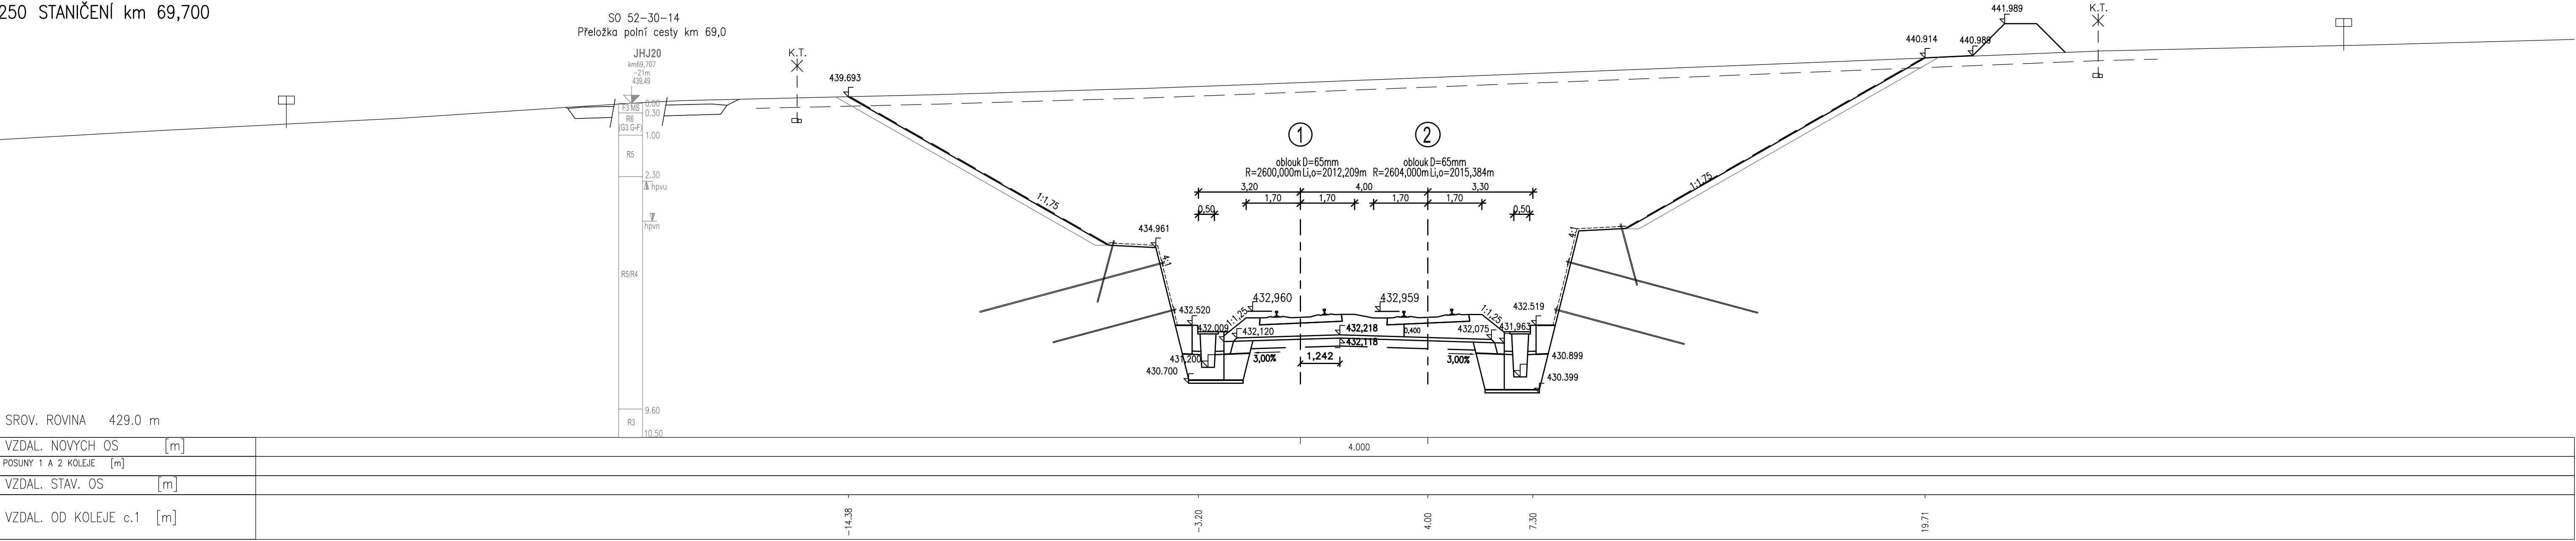

251 STANIČNÍ km 69,725

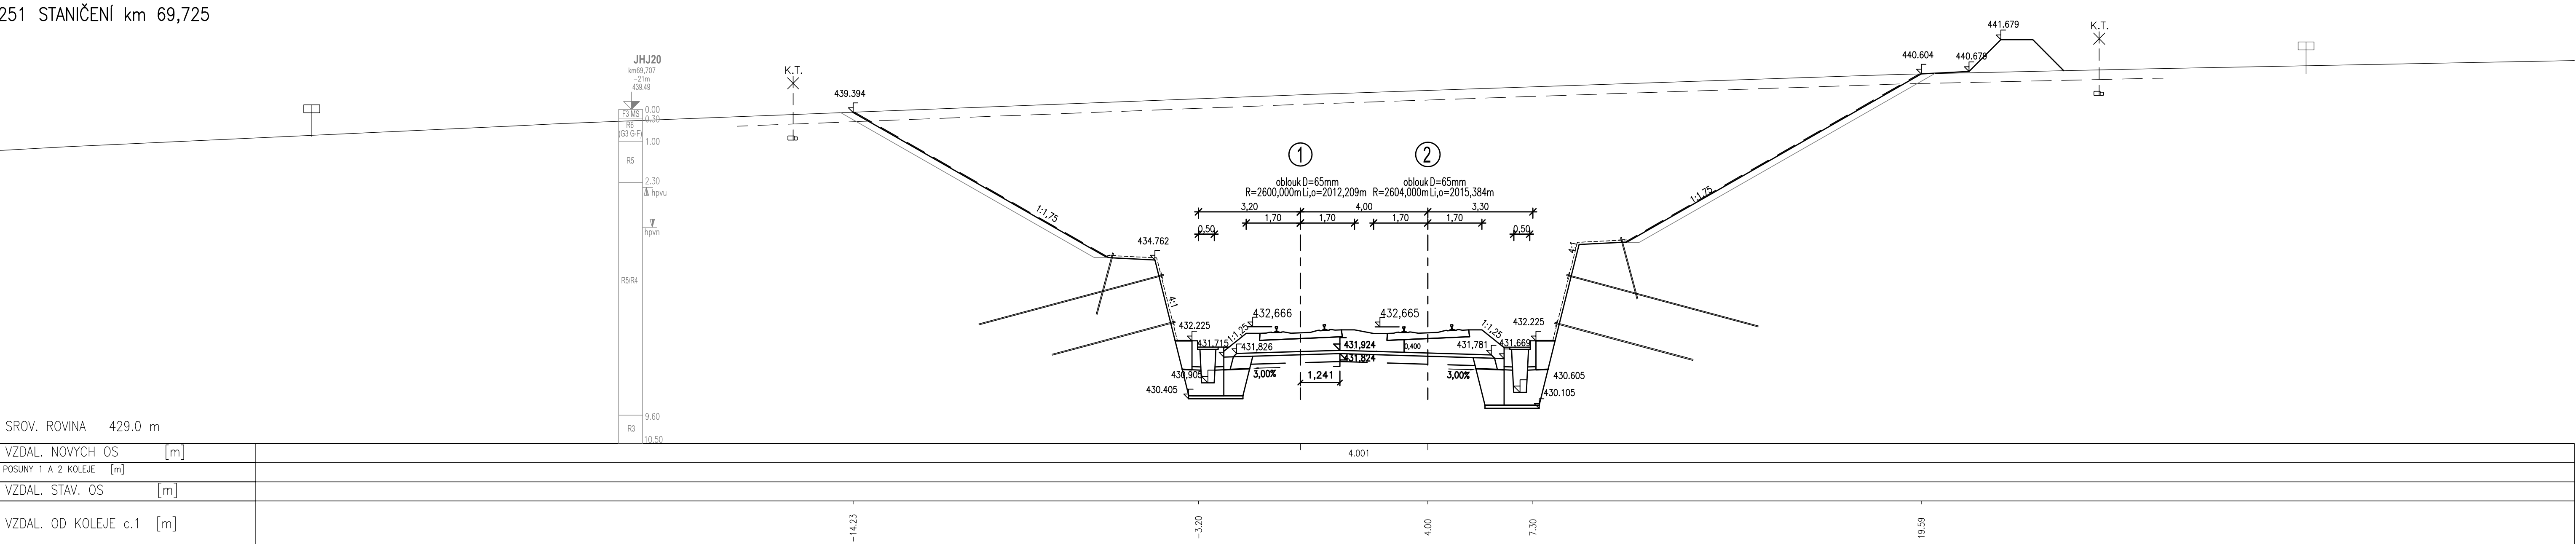

252 STANIČNÍ km 69,750

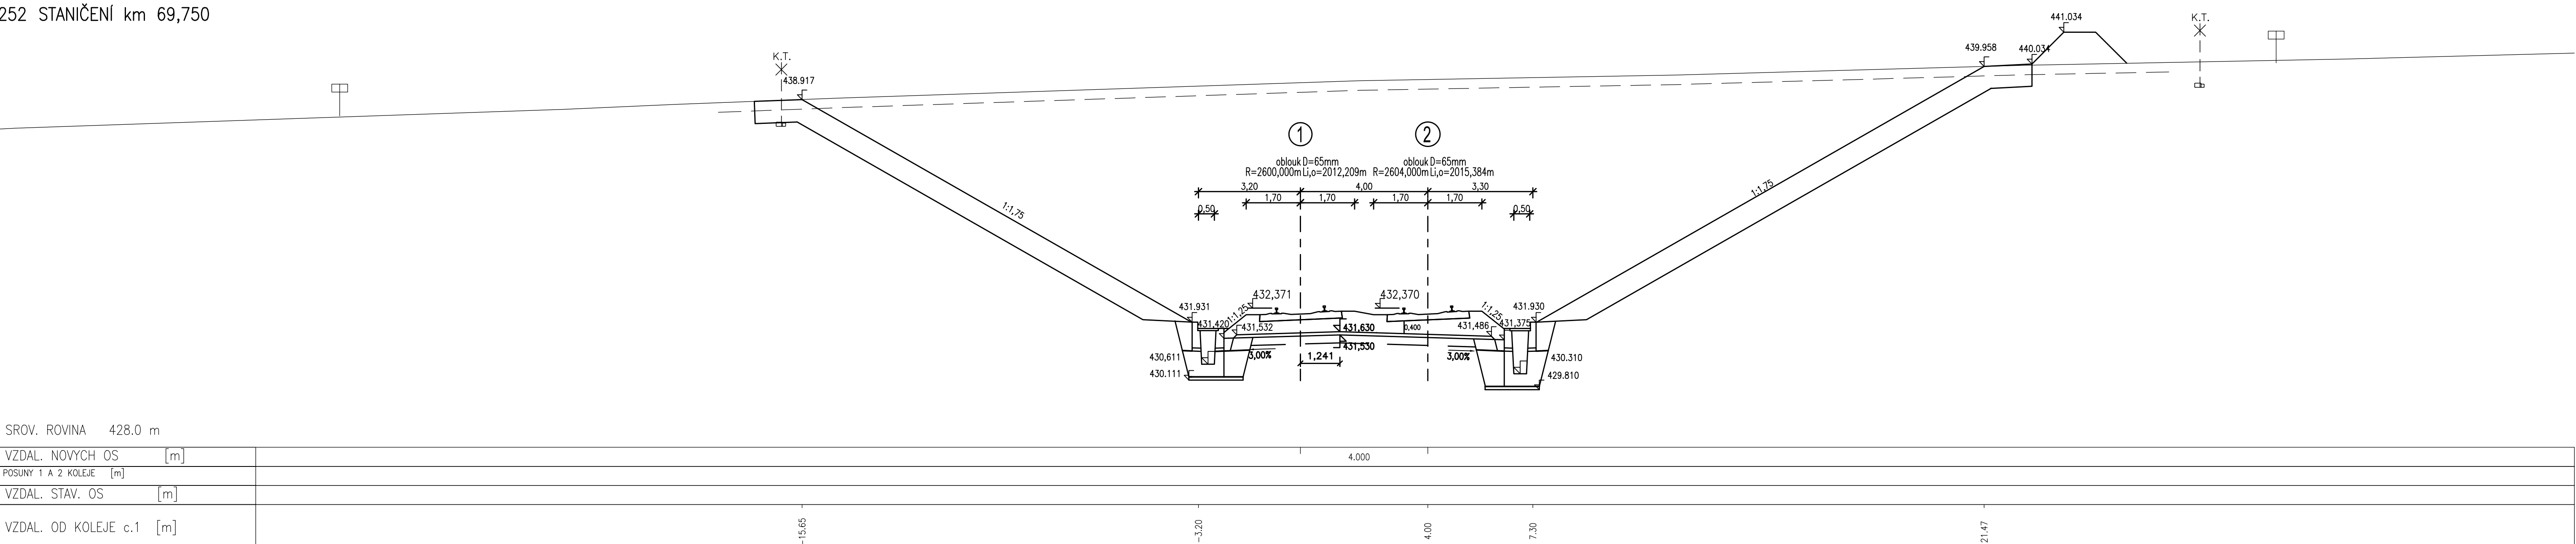

ZAPRACOVÁNÍ PŘIPOMÍNEK 08/2020