
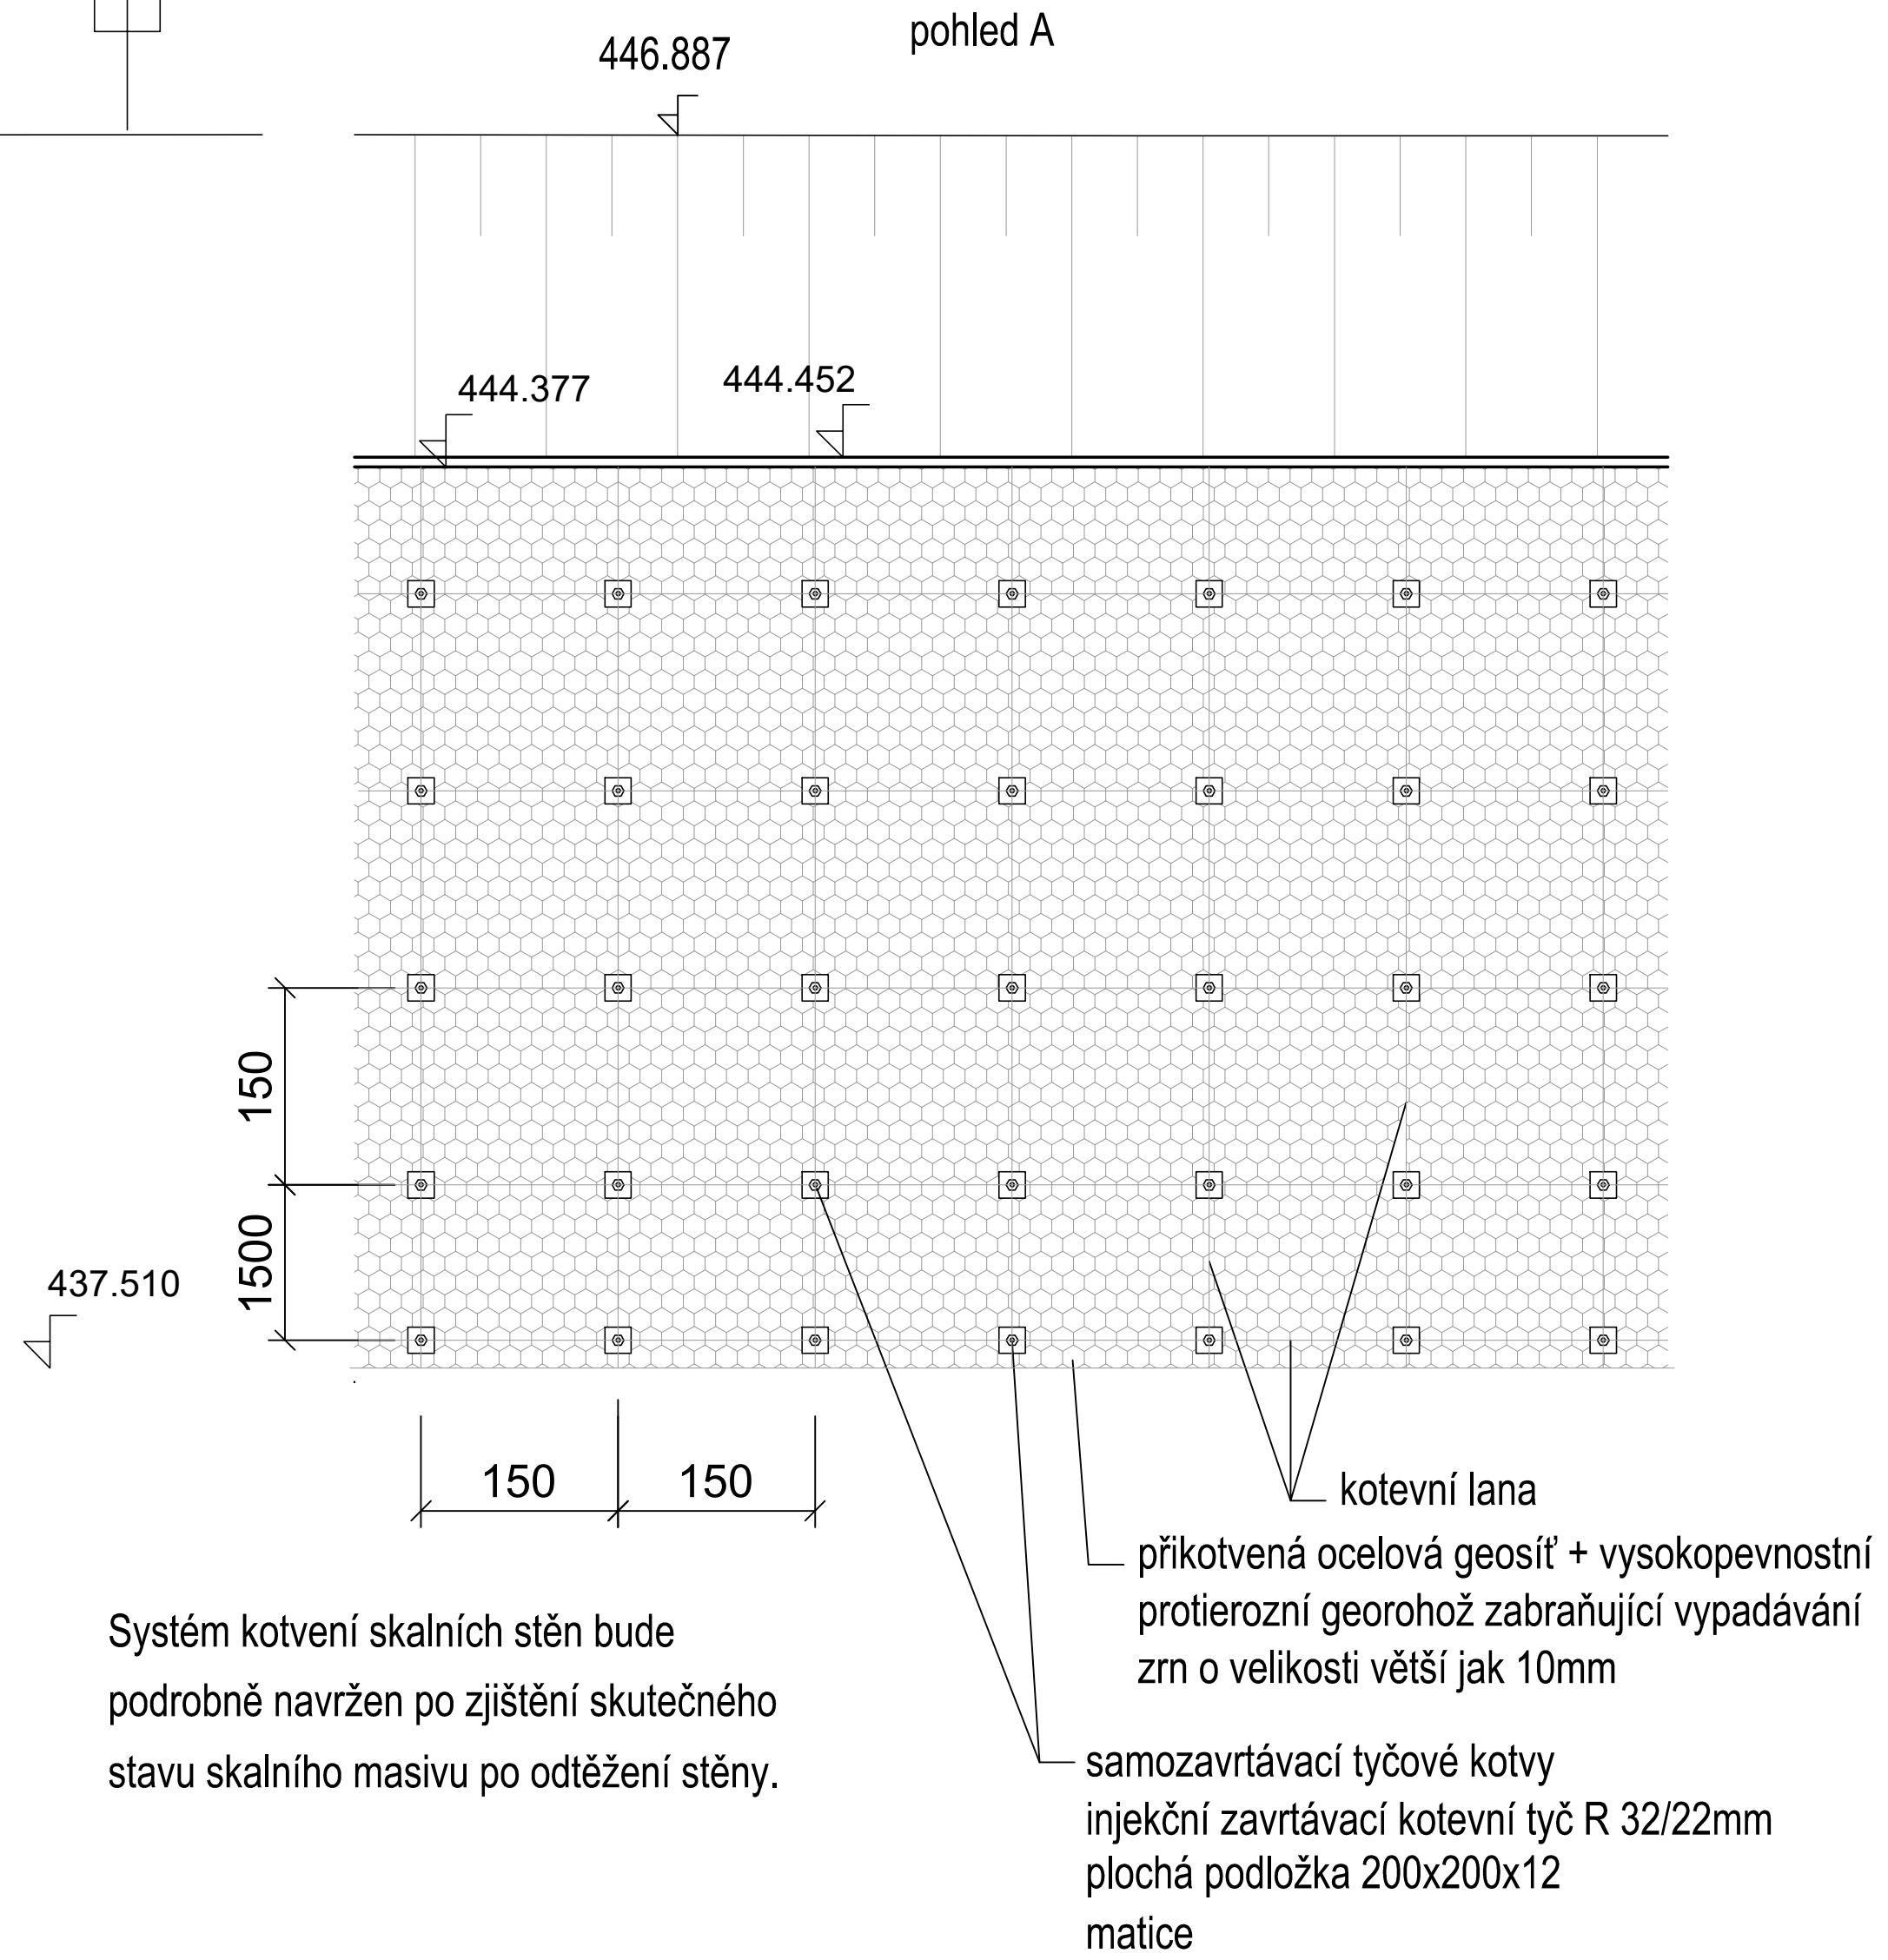


P119  
STANIČENÍ km 66,425

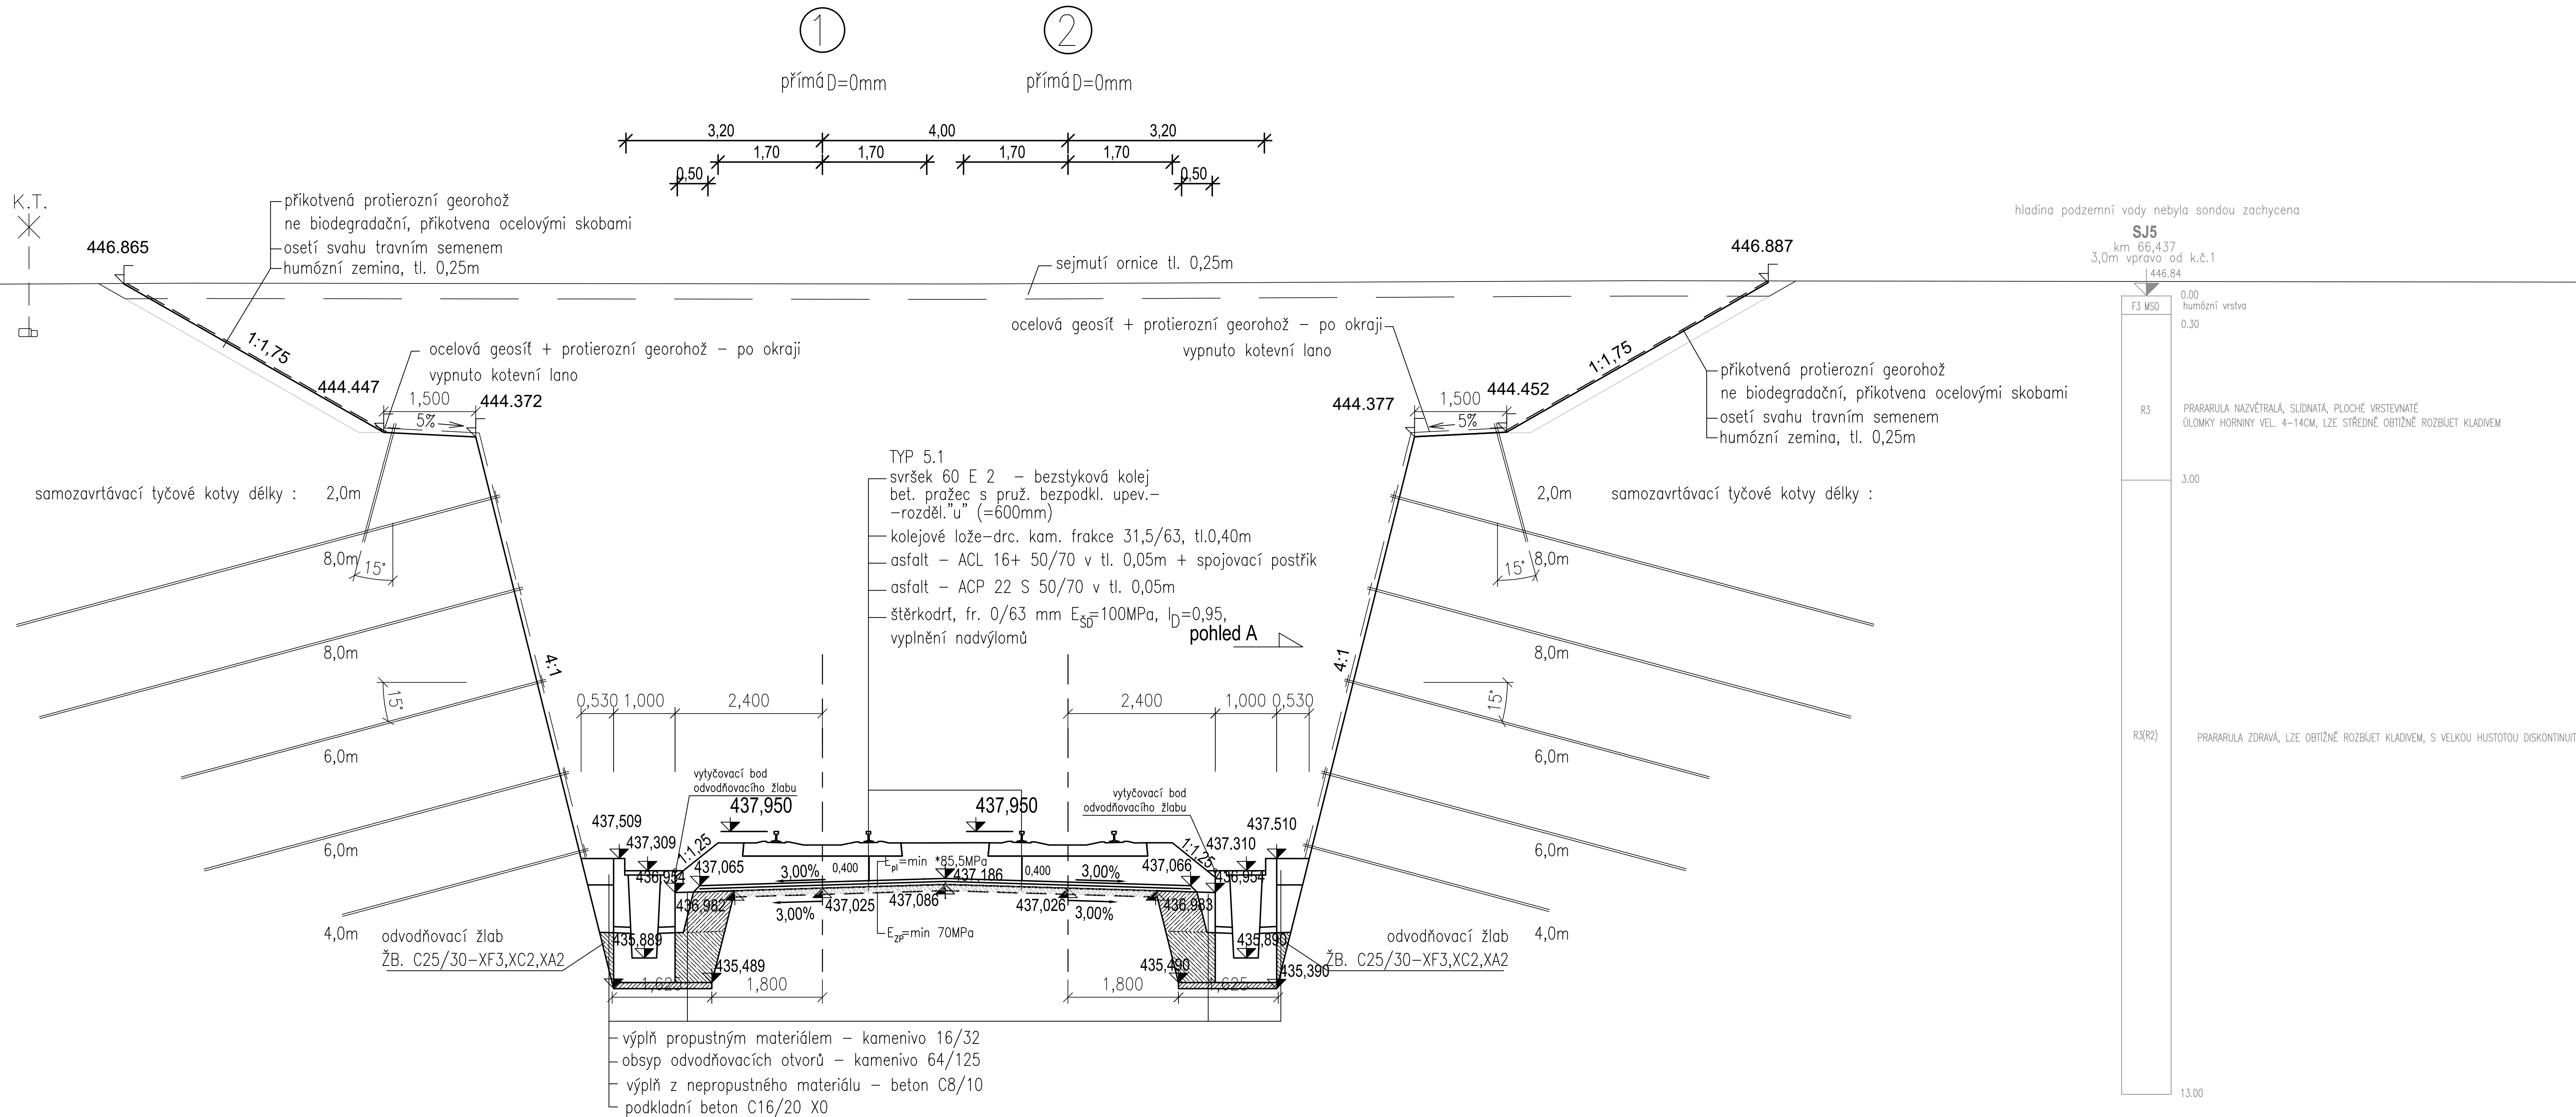


Systém kotvení skalních stěn bude podrobně navržen po zjištění skutečného stavu skalního masivu po odtěžení stěny.

přikotvená ocelová geosítě + vysokopevnostní protierozní georož zabráňující vypadávání zrn o velikosti větší jak 10mm  
kotevní lana  
samozavrtávací tyčové kotvy injekční zavrtávací kotevní tyč R 32/22mm plochá podložka 200x200x12 matice

SROV. ROVINA 432.0 m	
VZDAL. NOVÝCH OS [m]	4.000
POSUNY 1 A 2 KOLEJE [m]	
VZDAL. STAV. OS [m]	
VZDAL. OD KOLEJE c.1 [m]	-11.38
	-3.20
	4.00
	7.20
	15.60

ZAPRACOVÁNÍ PŘIPOMÍNEK 08/2020  
Výškový systém Bpv  
Souřadnicový systém S-JTSK

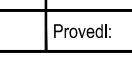