


NEZAMYSLICE - OLOMOUČ

km 82,9 - 83,7

1:1000

SOUŘADNICOVÝ SYSTÉM JTSK

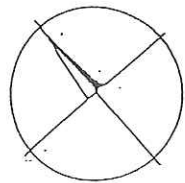

zast

50 305 06

171

-65-

721°

-54-

73

-47,5-

74

-54-

75

-52-

76

-52-

-72,5-

76

5622

o km 83,2 19-

Pos 2.1

PRC 150


83,1

83,2

83

83,0

82,9

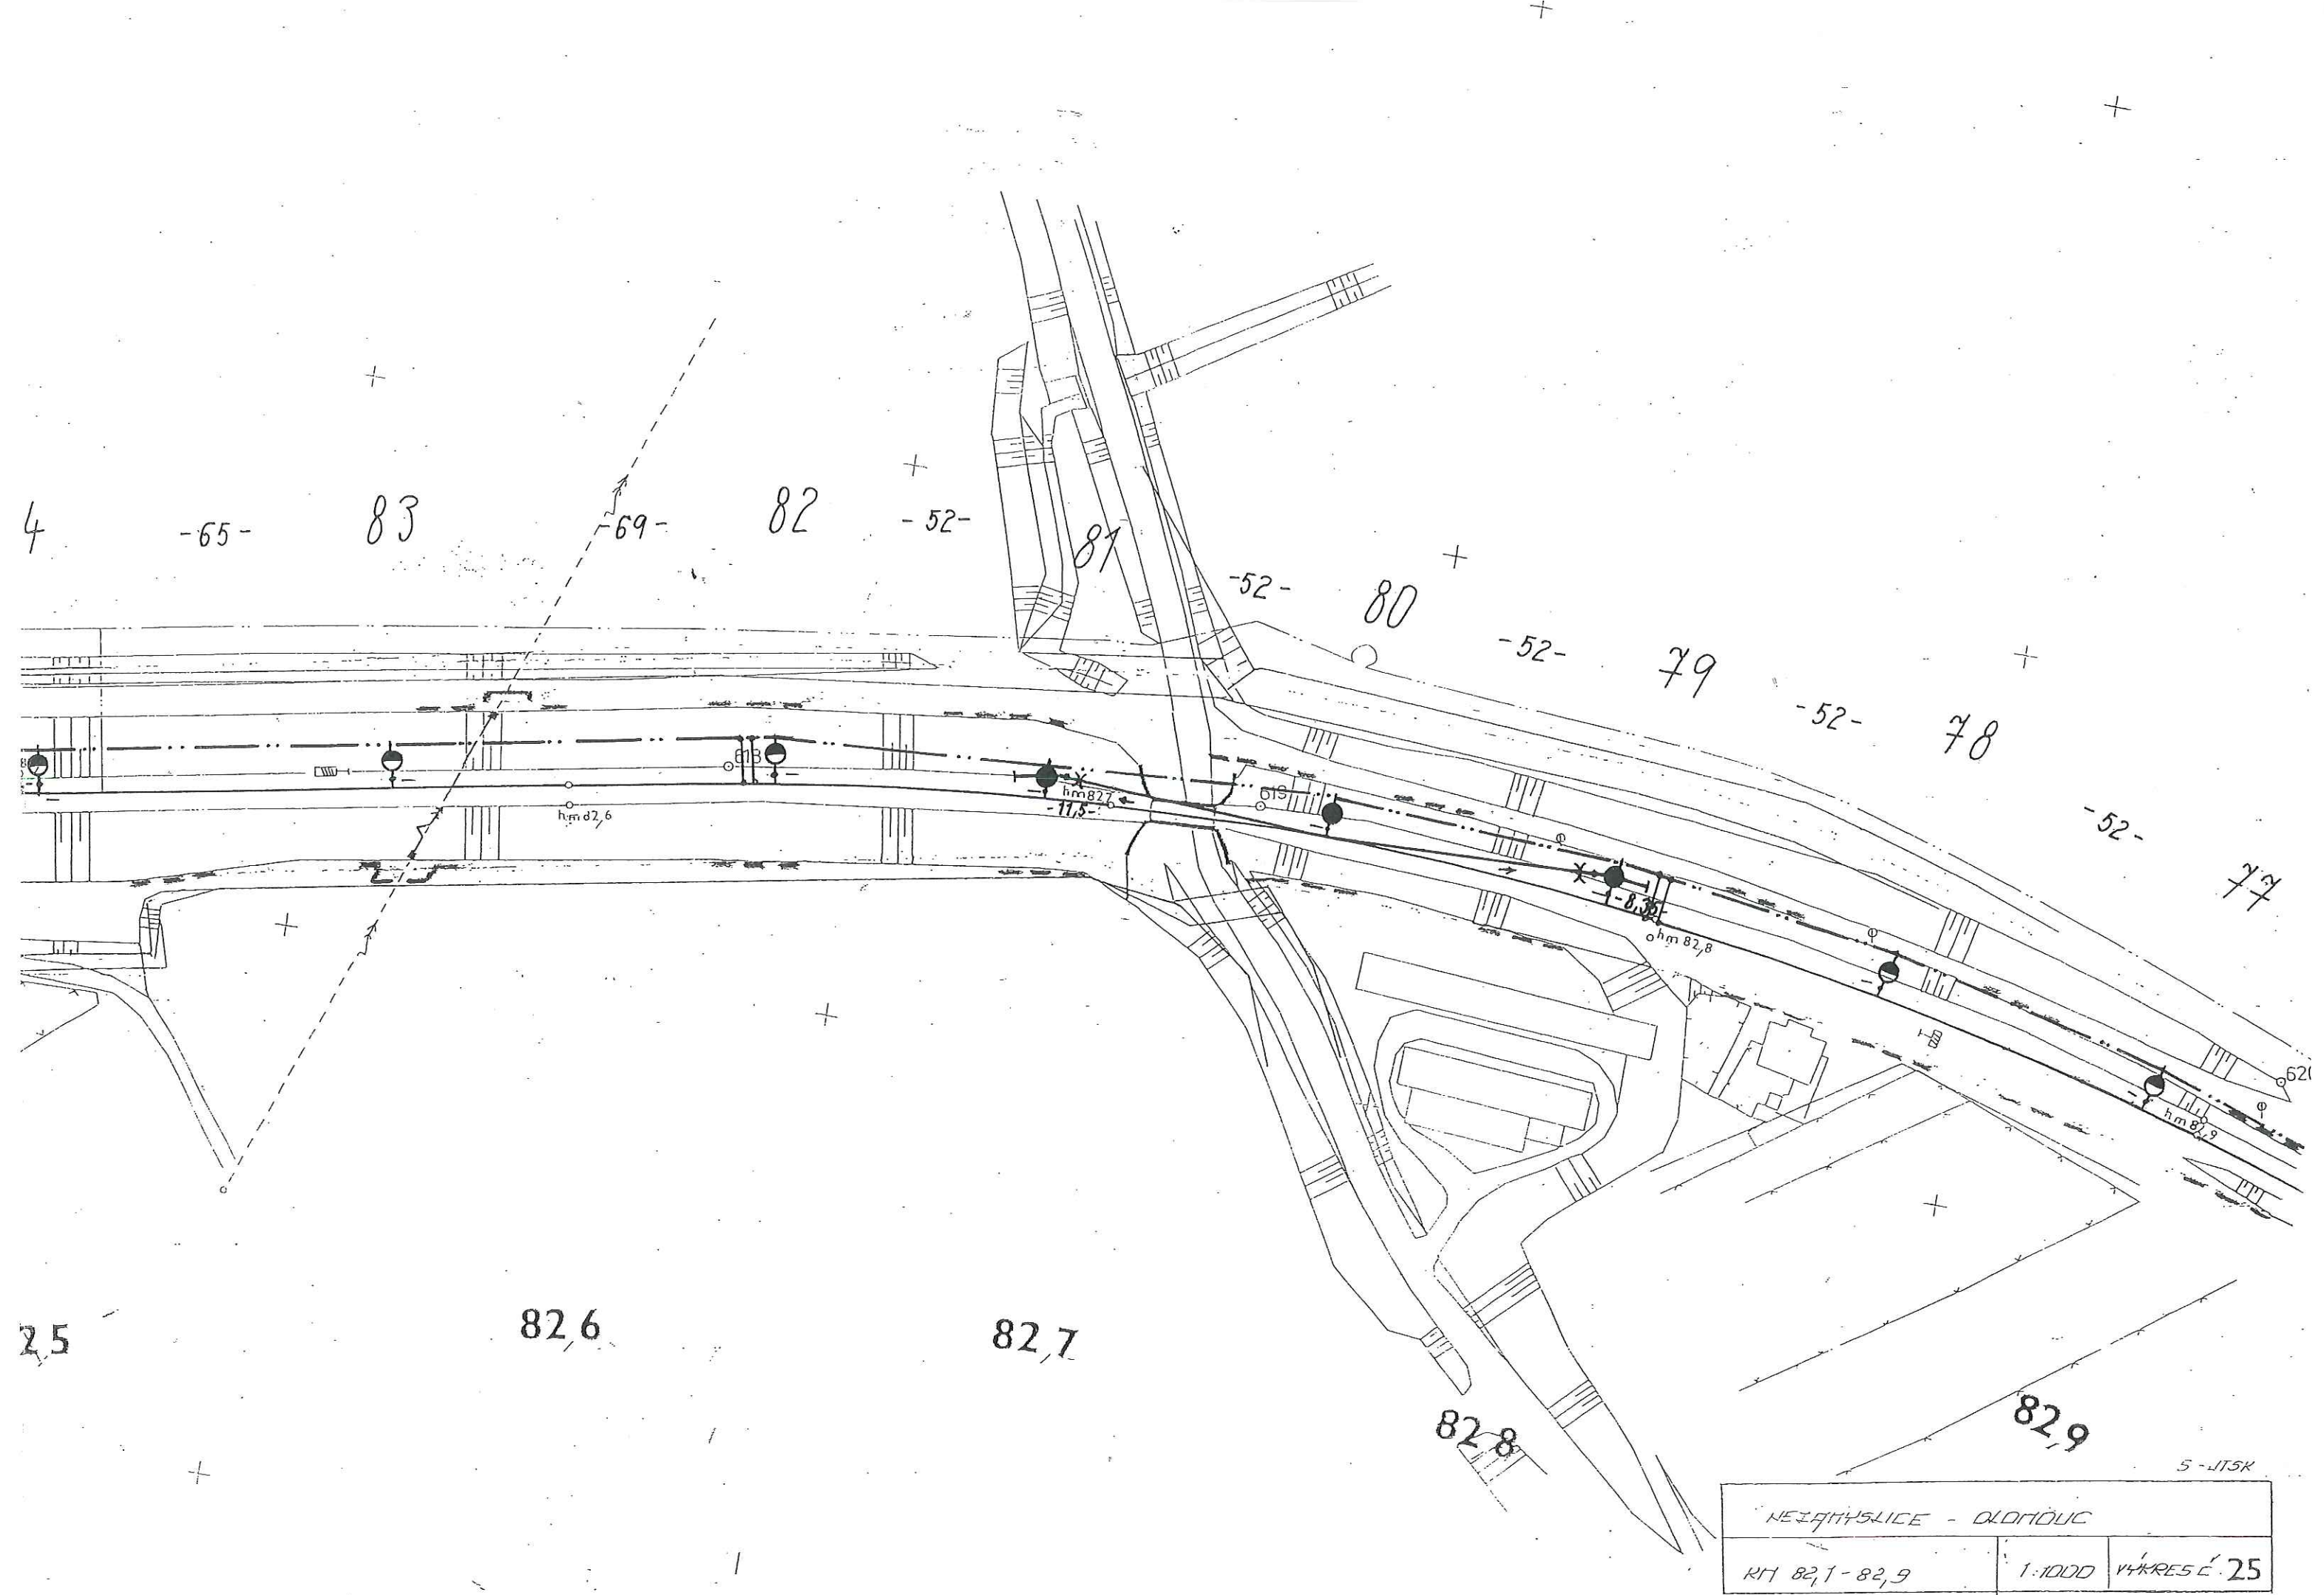



NEJEDNICE - OLDOVIC		
KM 82,1 - 82,9	1:1000	VÝKRES Č. 25


NEZAMYSLICE OLMOUC

km 82,1 - 82,9

1:1000

SOUDOVNÍ SYSTÉM ÚTISK

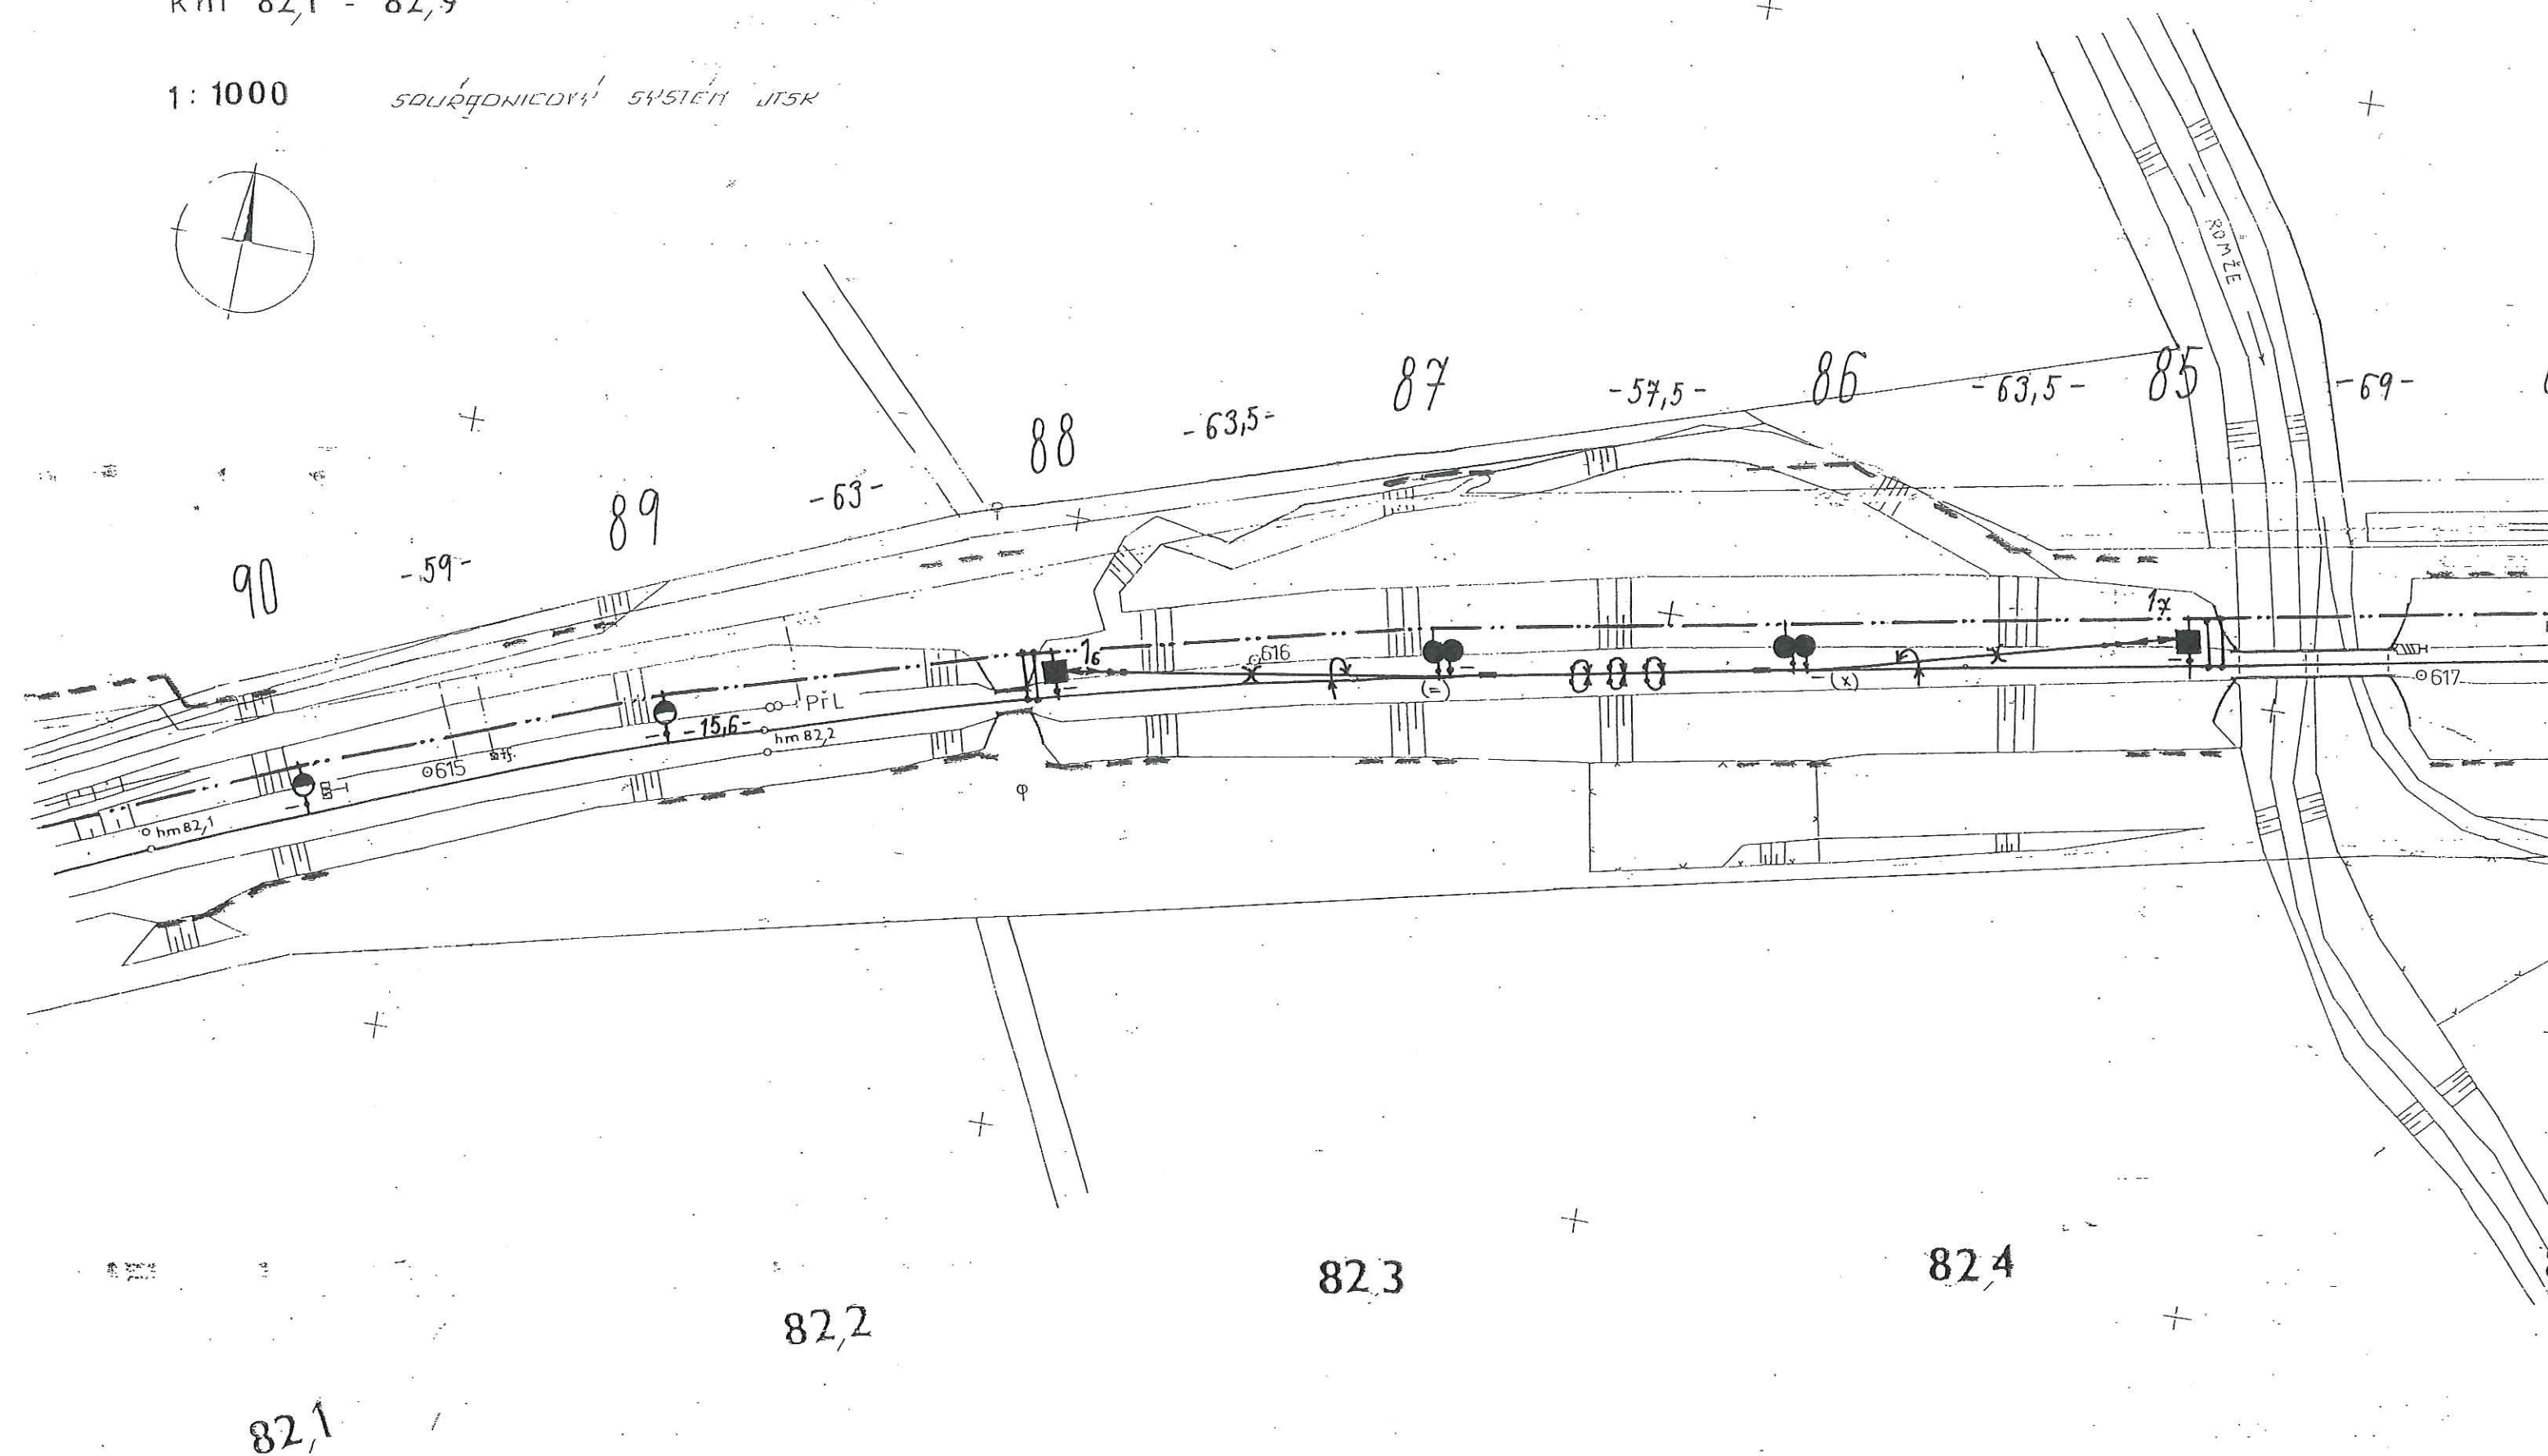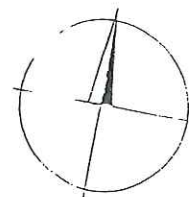

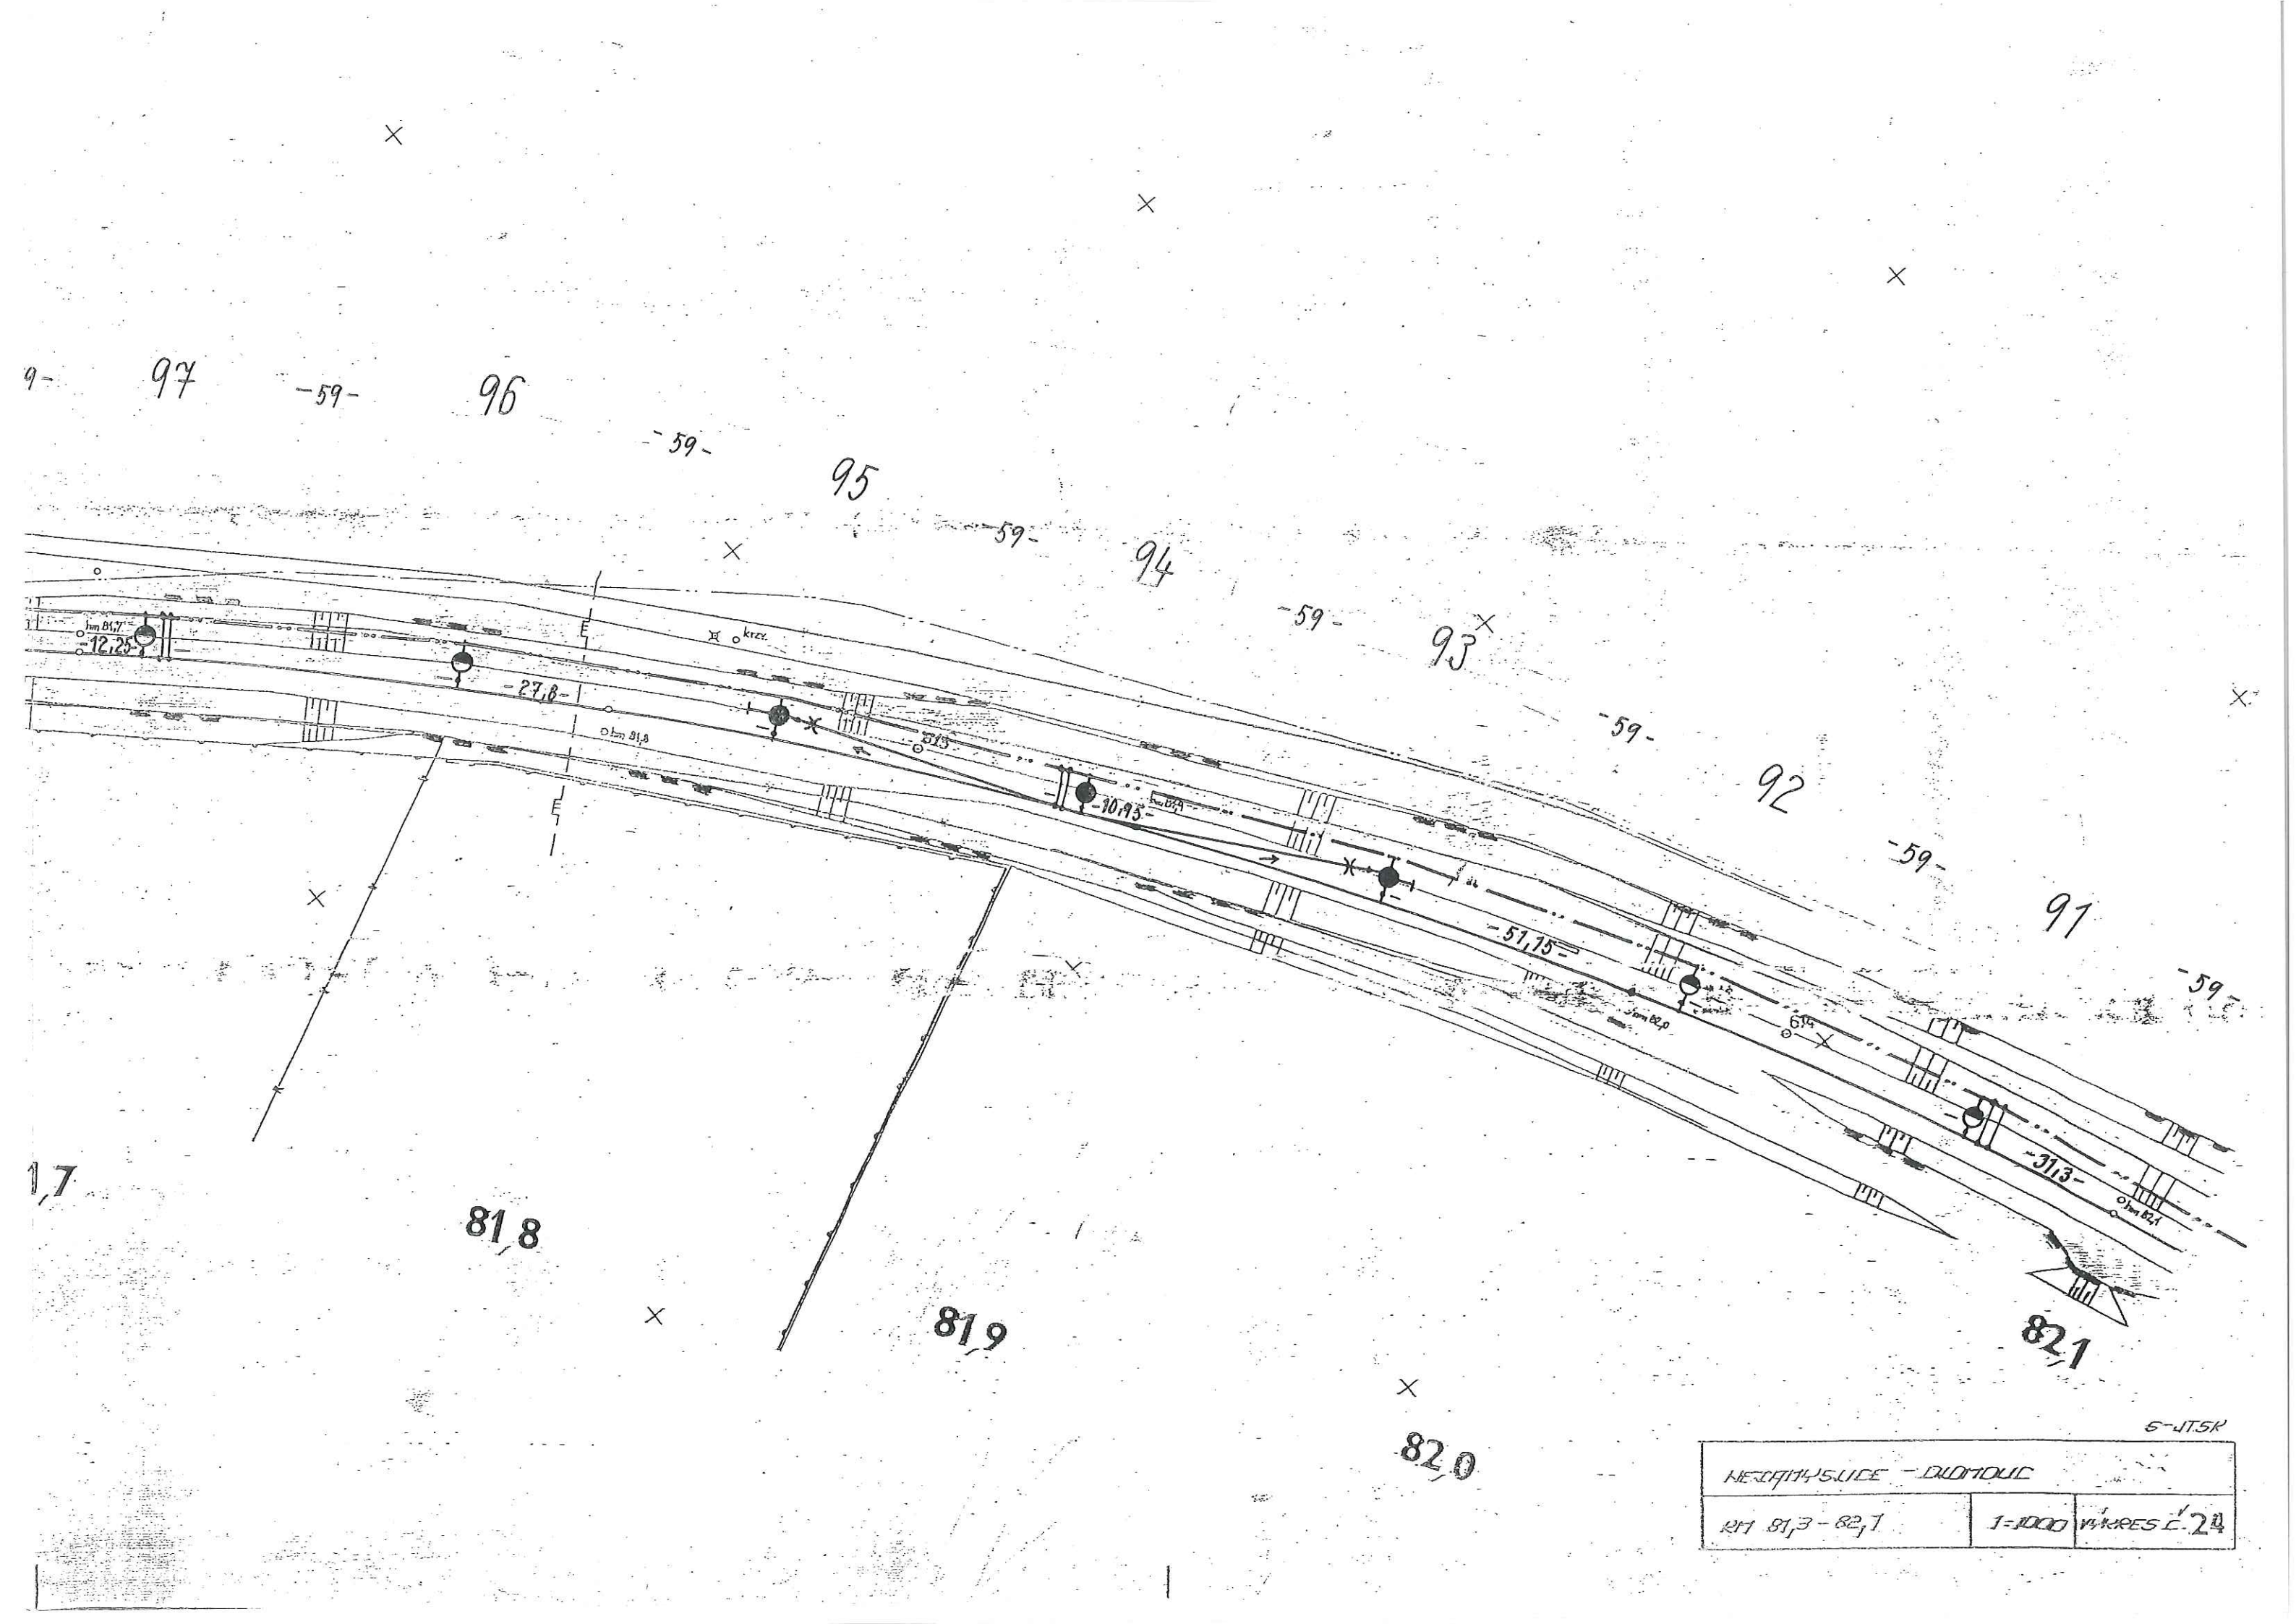

NECHYHSLICE - DUMOUK		
RM 81,3 - 82,1	1:1000	V. KRES C. 24

NEZAMYSLICE - OLOMOUČ

km 81,3 - 82,1

1:1000

SDOUPADNICOVÝ SYSTÉM JTSK

