


Einführung-Plan des Pfeilers 5.



Senföcke 5.

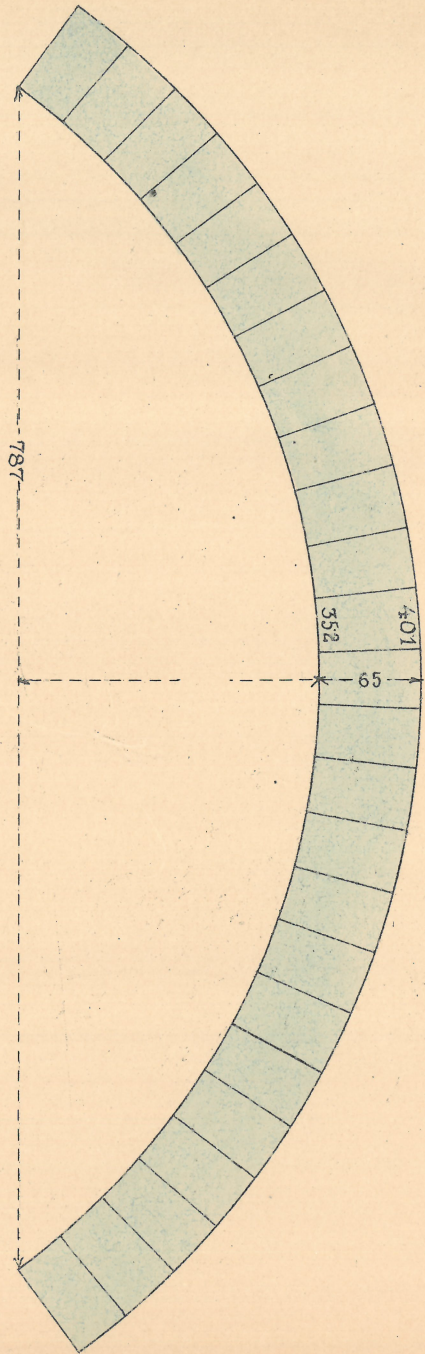

Ansicht von oben.

401.5									
75	114.5			99		113			
49	70	104.5			119		59		
76	71	100			154.5				
50.5	62	89			84	61	55		
75.5	101			66	73	86			
49	106			132		63.5		51	
75	131			102		93			
51	75	120			90		65.5		
75	125			85	116.5				
54	60	53	61	122			51.5		
94	51	55	55	51	96				
51	55	60	110		55	70.5			
70	52	75	120		84.5				
51	115.5			122.5		60	50		
80	70	60	51.5	55	85				
60	111.5			70	60	60	50		
85	126			115			75.5		
51	65	60	80	95		50.5			
85	50	95		100		71.5			
52	101		46	80	58.5	64.5			
100	128			83		91.5			
59	131.5			84.5		72	55		
100.5	60	76	66	99					
50	80	78	58	92	48.5				
73.5	106			130.5			91.5		

Gez. im November 1907

FRANZ KUNETZ,
Architekt & Baumeister

DRAC. II. 313.

Maßstab 1:50.

Georg Kuntz