


SCHÉMA NAPÁJENÍ A DĚLENÍ TV ŽST Dětmorovice

4x110kV
283,932
283,947
284,104
284,119

----- koleje 106, 108, 110 bez TV, ve správné AWI a.s.
----- koleje 100, 102, 104 a TV ve správné AWI a.s.

Petrovice u K.

ÚO	km	TP
411	290,042	81
412	290,042	82

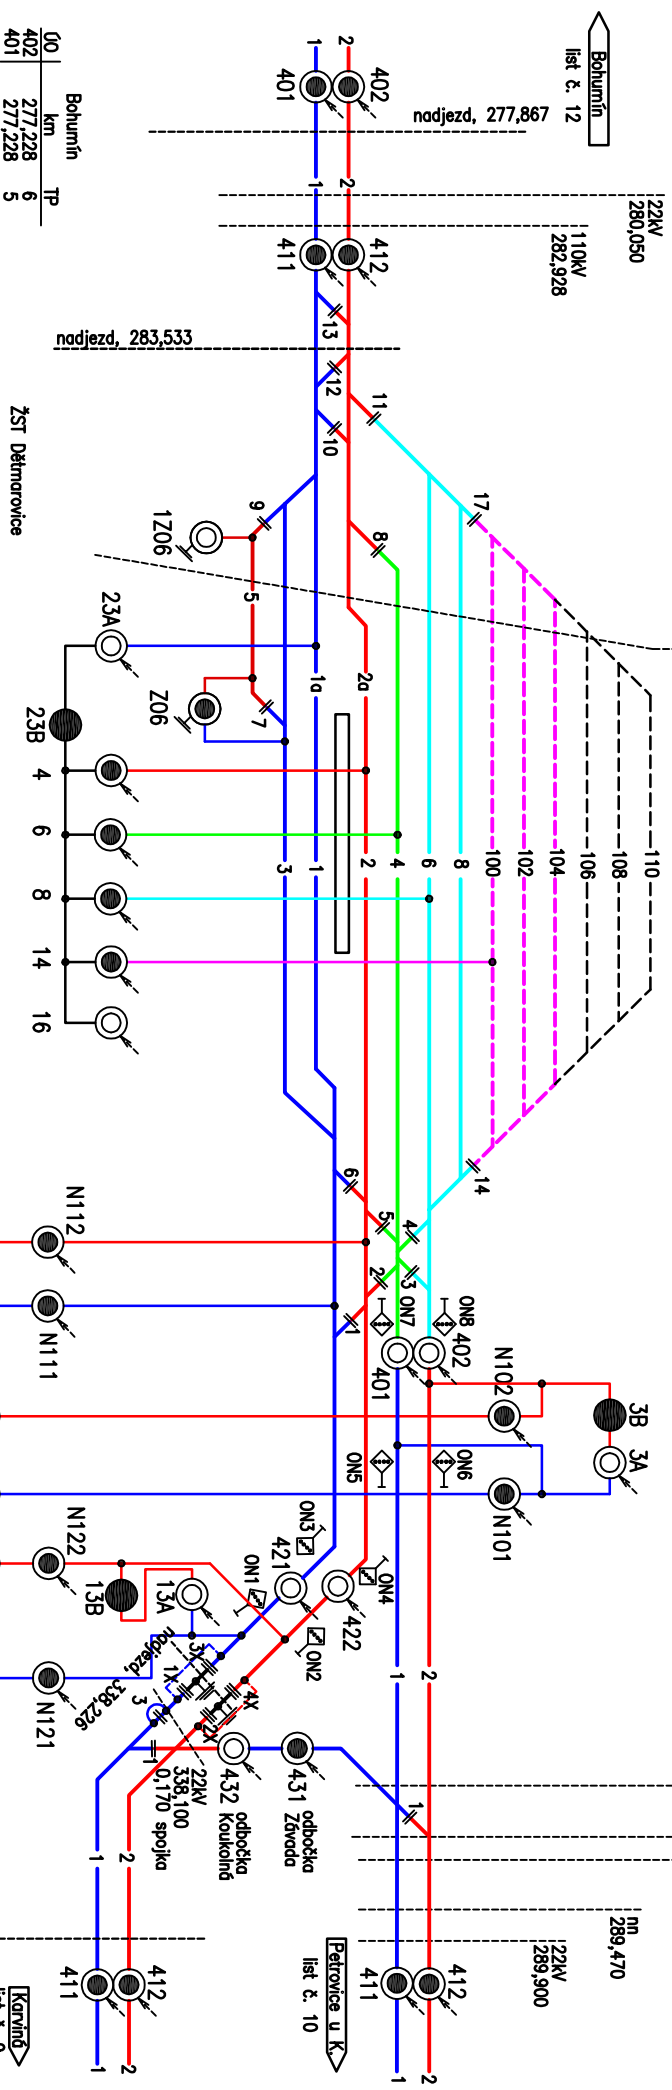

Bohumín

ÚO	km	TP
402	277,228	6
401	277,228	5

ŽST Dětmorovice

ÚO	km	TP
401	285,329	5
402	285,329	6
411	283,189	91
412	283,189	92
421	339,500	5A
422	339,500	6A
431	0,965	238 (odb. Koukolné)
432	0,297	212 (odb. Koukolné)
3A	285,429	1
3B	285,429	2
13A	339,375	1A
13B	339,375	2A
23A	284,298	45B
23B	284,304	I, II

ÚO	km	TP
401	284,304	I, II
402	284,304	I, II
411	284,304	I, II
412	284,304	I, II
421	283,935	59A
422	284,235	47

ÚO	km	TP
N11, N12	284,893	M1
N11, N12	284,901	M2
N21, N22	284,908	M3
N101	285,379	3
N102	285,379	4
N111	284,915	M4
N112	284,915	M4
N121	339,438	3A
N122	339,438	4A

ŽST Karviná

ÚO	km	TP
411	334,723	57
412	334,723	58