



SCHEMA ZAŘ. Č. 8

 

SCHEMA ZAŘ. Č. 9

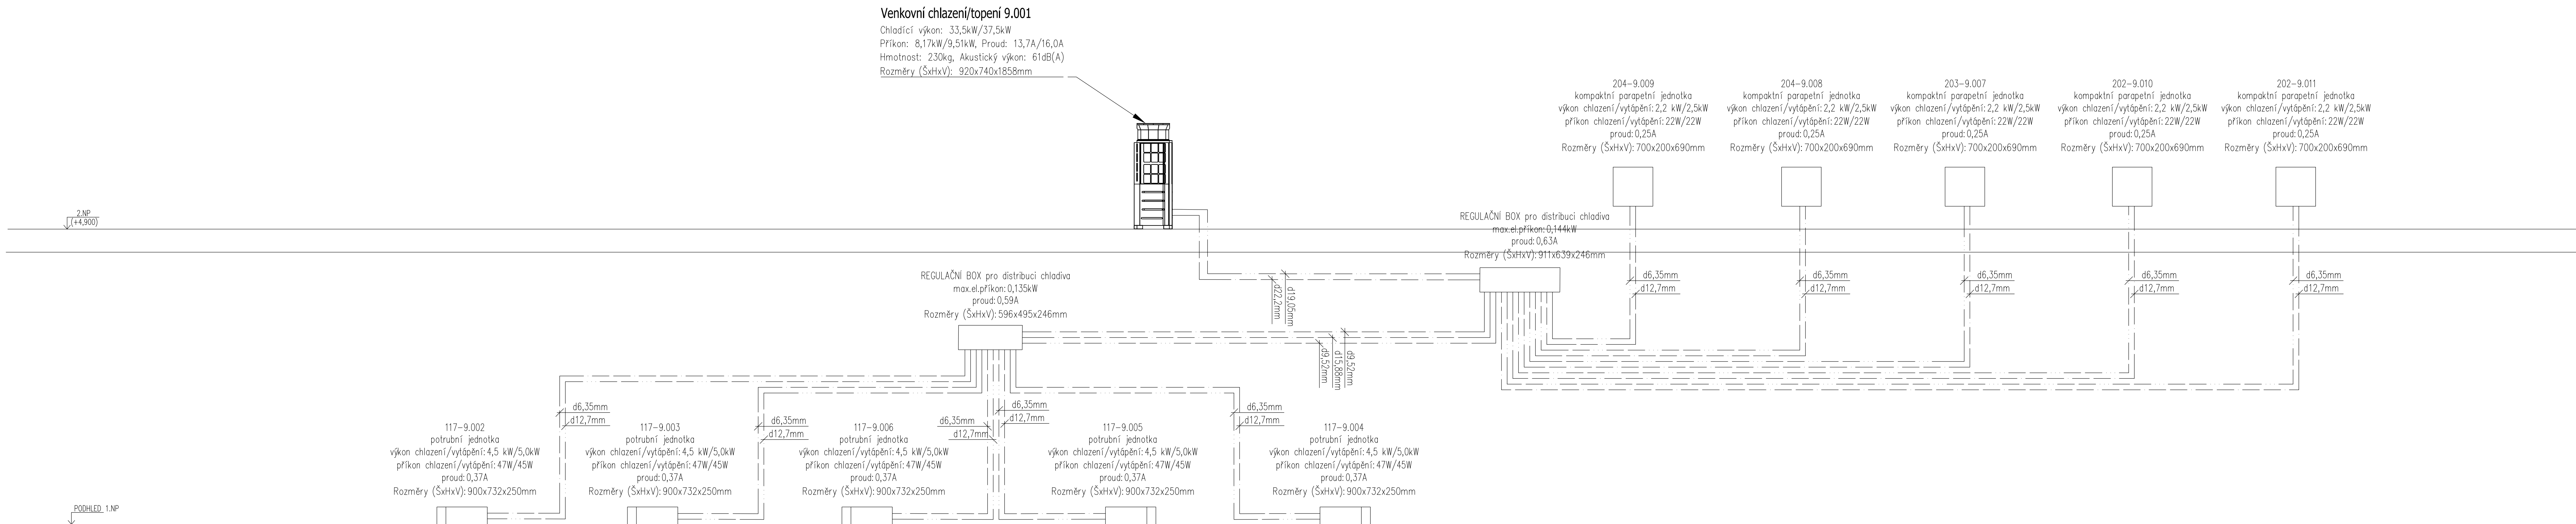

Výkysový systém Bpv
Souřadnicový systém S-JTSK

1					
2					
