


**M 1 : 50**

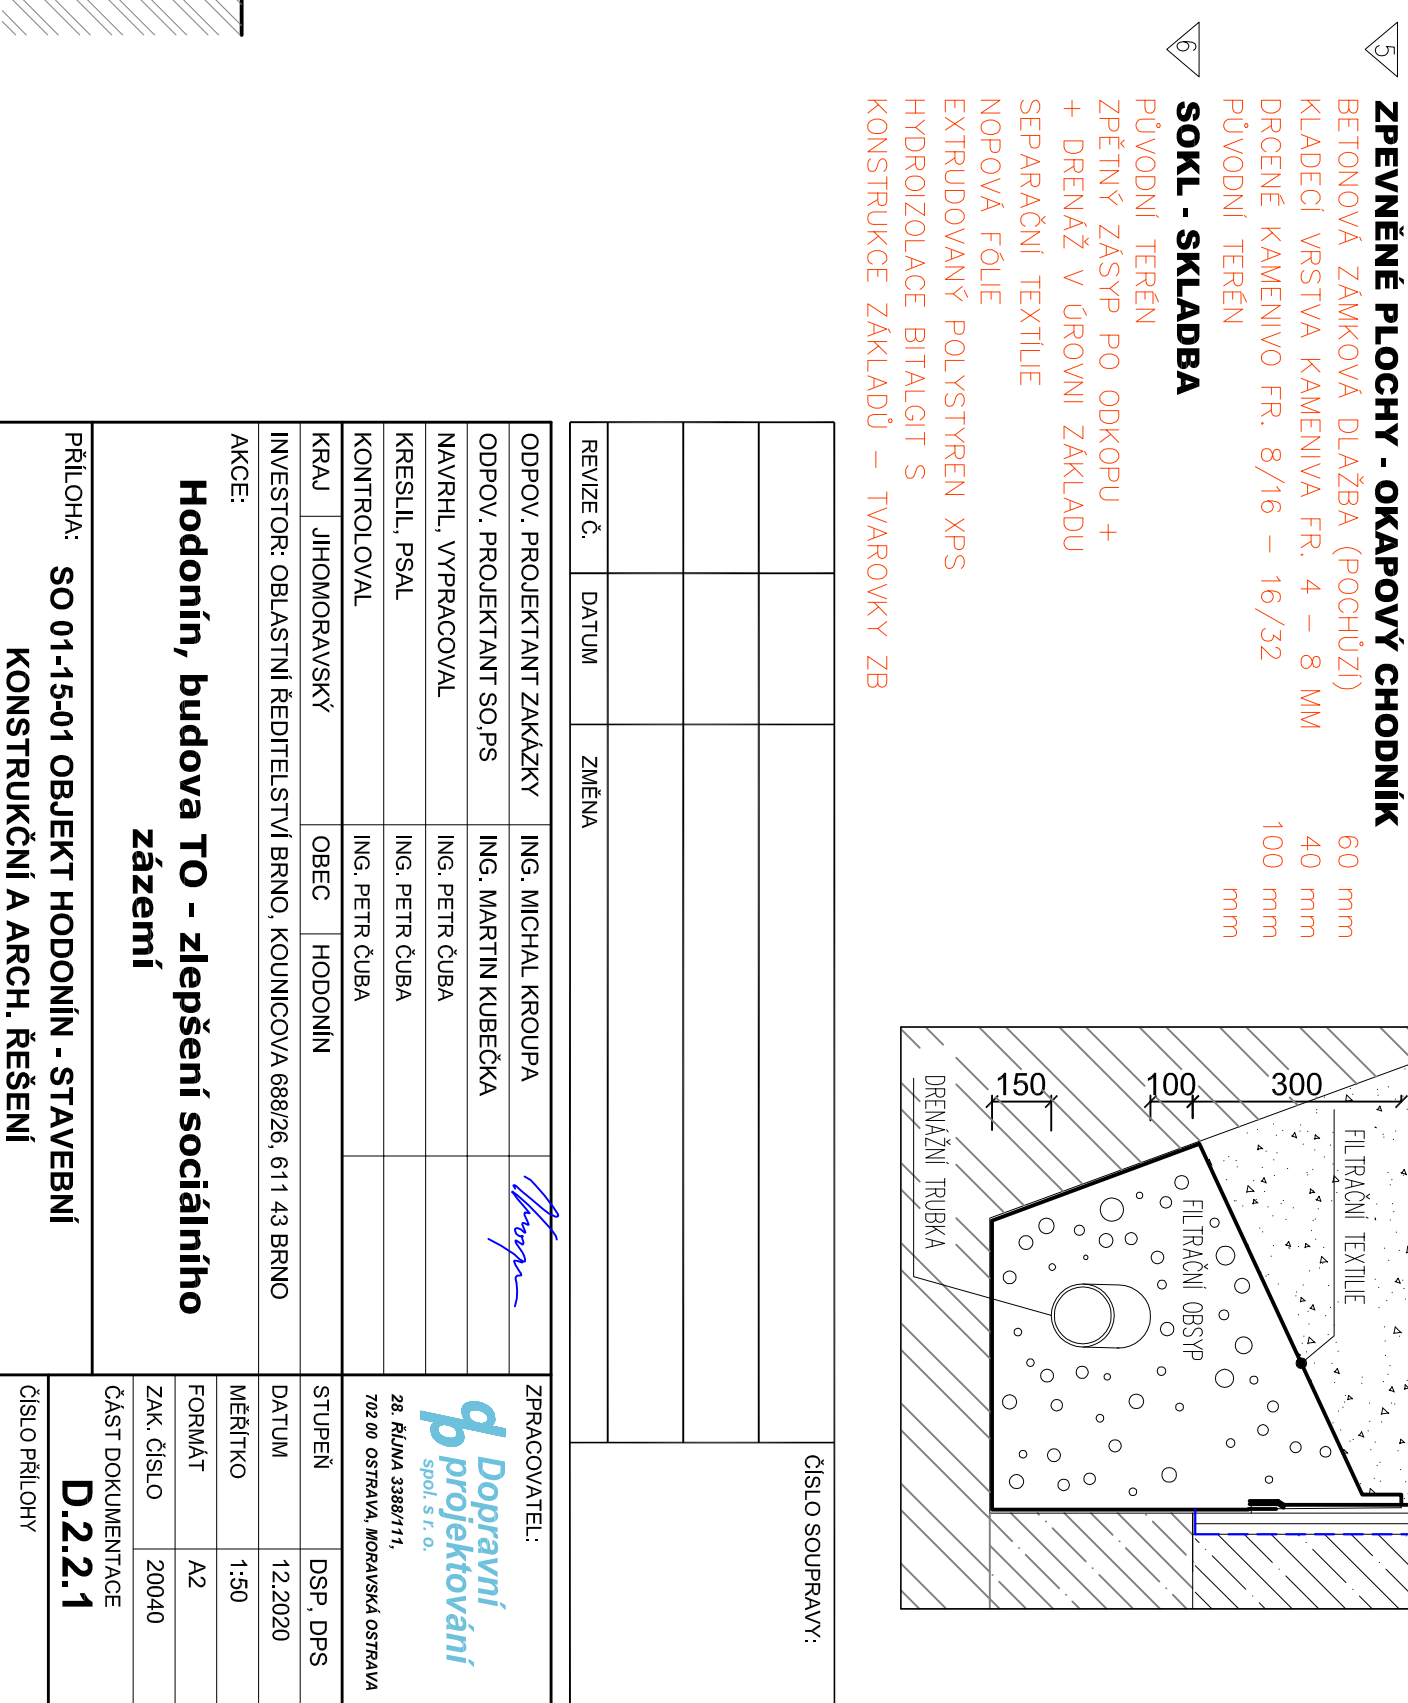

**M 1 : 50**

[illegible]