


CROSSING SECTION - SEE DR'G RH-1745 cr

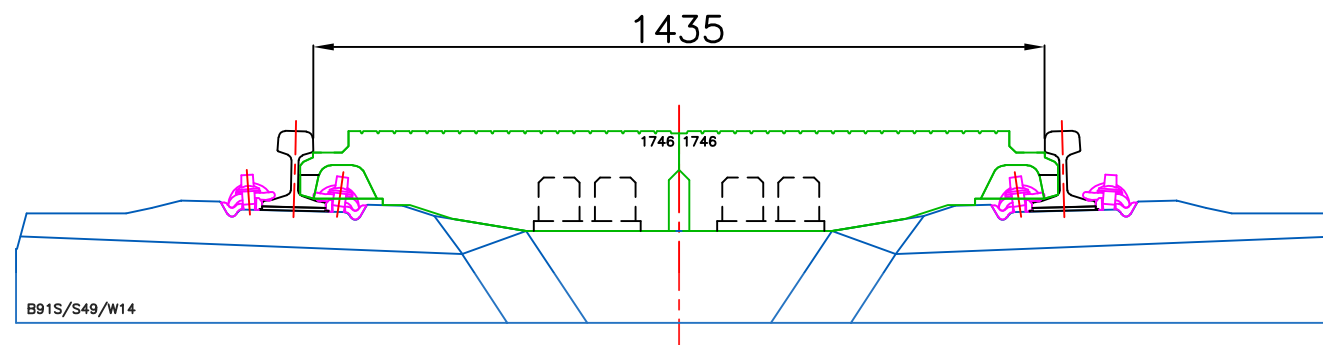

## BASEPLATE INFORMATION


PANEL TYPE	BASEPLATE TYPE	BASEPLATE NAME	UPPER TURRETS	LOWER WINGS	QTY
OUTER GAUGE	ZRW	ZR 190 A W	XXX	190	1
OUTER GAUGE	ZR	ZR A	XXX	NONE	2
INNER GAUGE	ZRW	ZR 190 B W	XXX	190	1
INNER GAUGE	ZR	ZR B	XXX	NONE	2

## TRACK CONFIGURATION

RAIL – 49E1
SLEEPER – B91S/2
FASTENER – W14
RAIL PAD – 6mm
ISOLATION PAD – N/A
PANEL LENGTH – 1800
SLEEPER CENTRES – 600

## REQUIREMENTS

GAUGE PANEL – RH-1746GP N	6
WINGED BASEPLATE – ZR190 – SPECIAL	2
TURRET BASEPLATE – ZR – SPECIAL	2
CHAIN GUARD – RH-2109 CG	2
WIDTH CUT	12

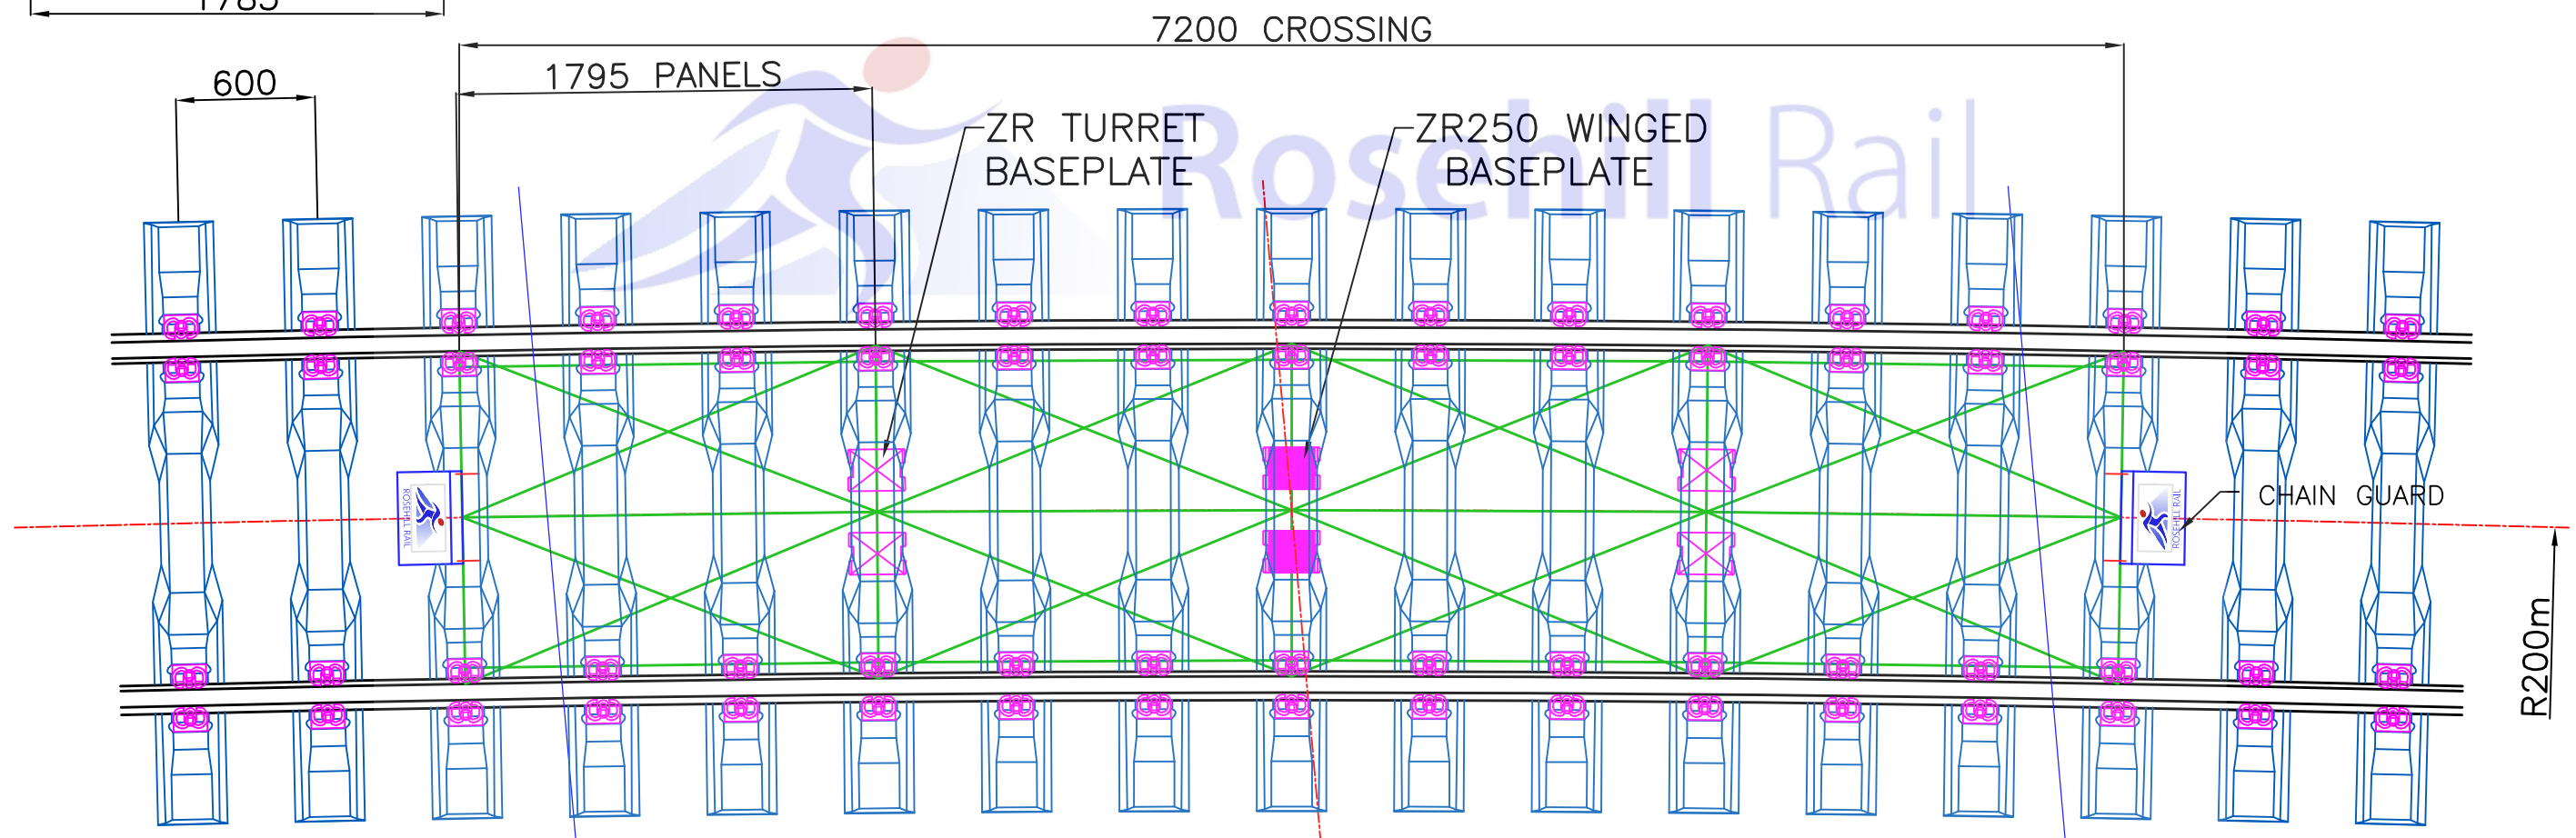

LATEST REVISION	A	FIRST ISSUE.
-----------------	---	--------------

11/02/20	MGB
----------	-----

Rosehill Polymers Ltd.  
Sowerby Bridge  
West Yorkshire  
TEL +44(0) 1422 839610  
FAX +44(0) 1422 835786



# Rosehill Rail

5.4m CROSSING – GAUGE ONLY  
S49 / B91S/2 / W14 (R200m)  
CZECH

Date	11/02/20
Drn	M G Bowmer

GA-1943

Mod  
A