


žst. TURNOV

M 1:1000

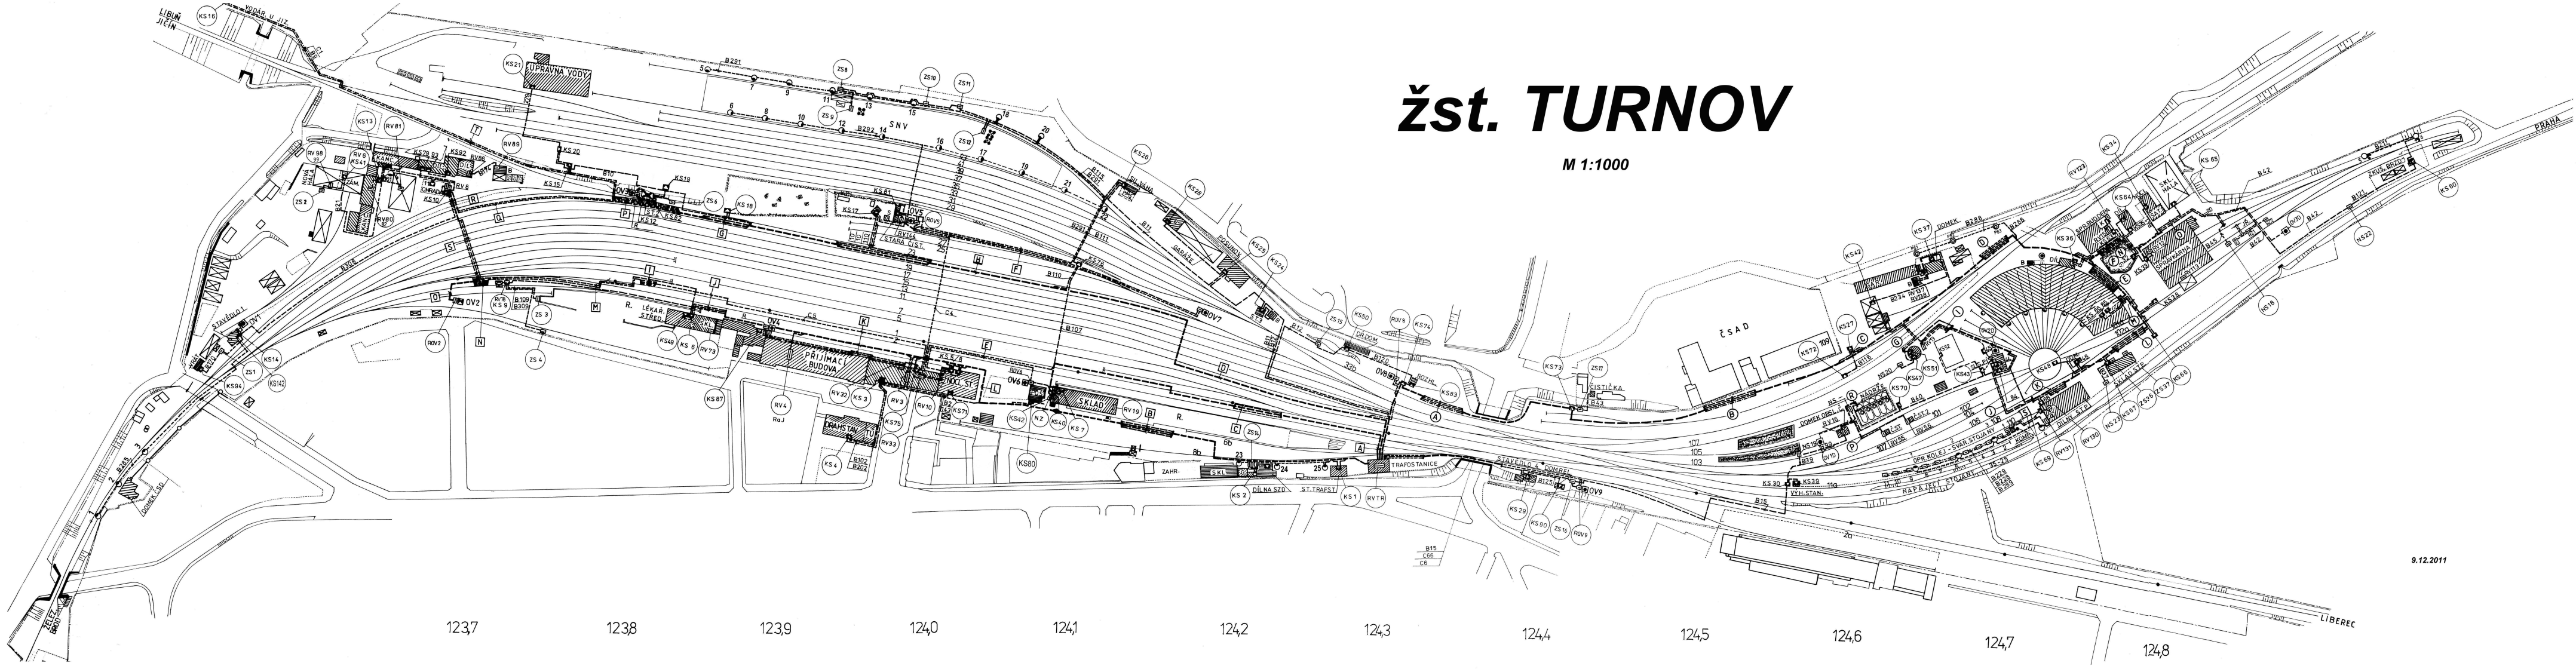

9.12.2011