
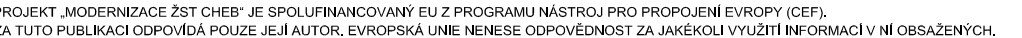


MĚŘÍTKO 1:5

ROVNÁVACÍ ROVINA 458.000 m

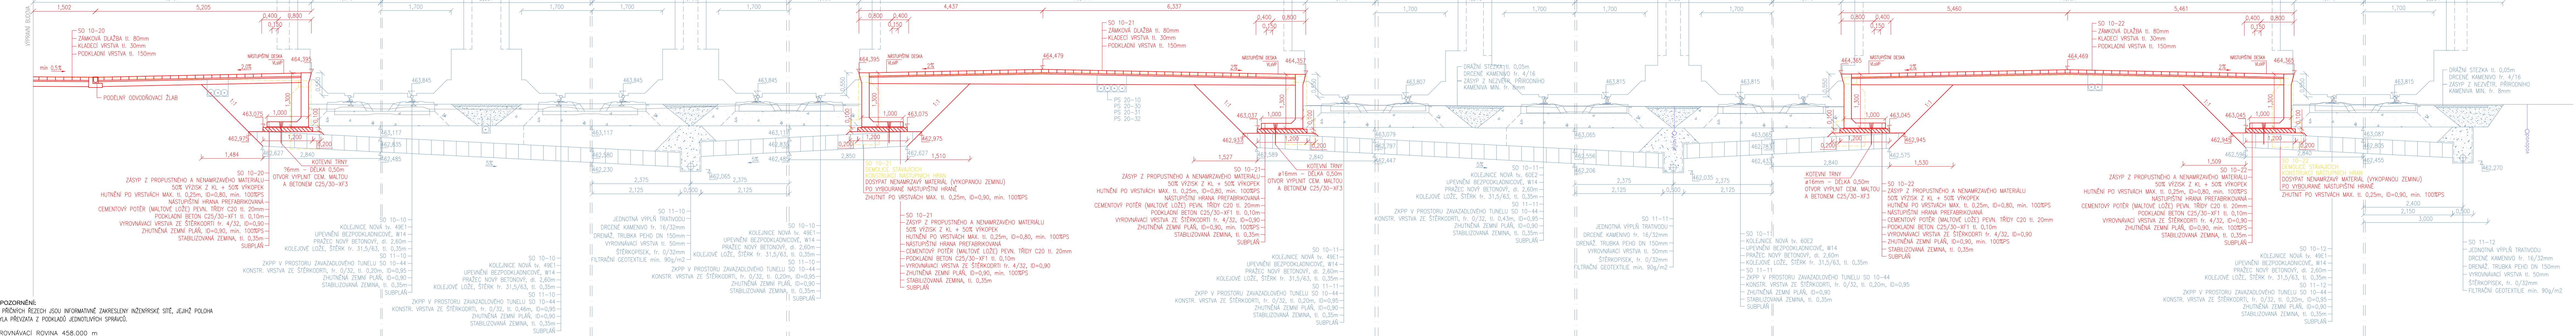

E 1 2	3 9
-------	-----