
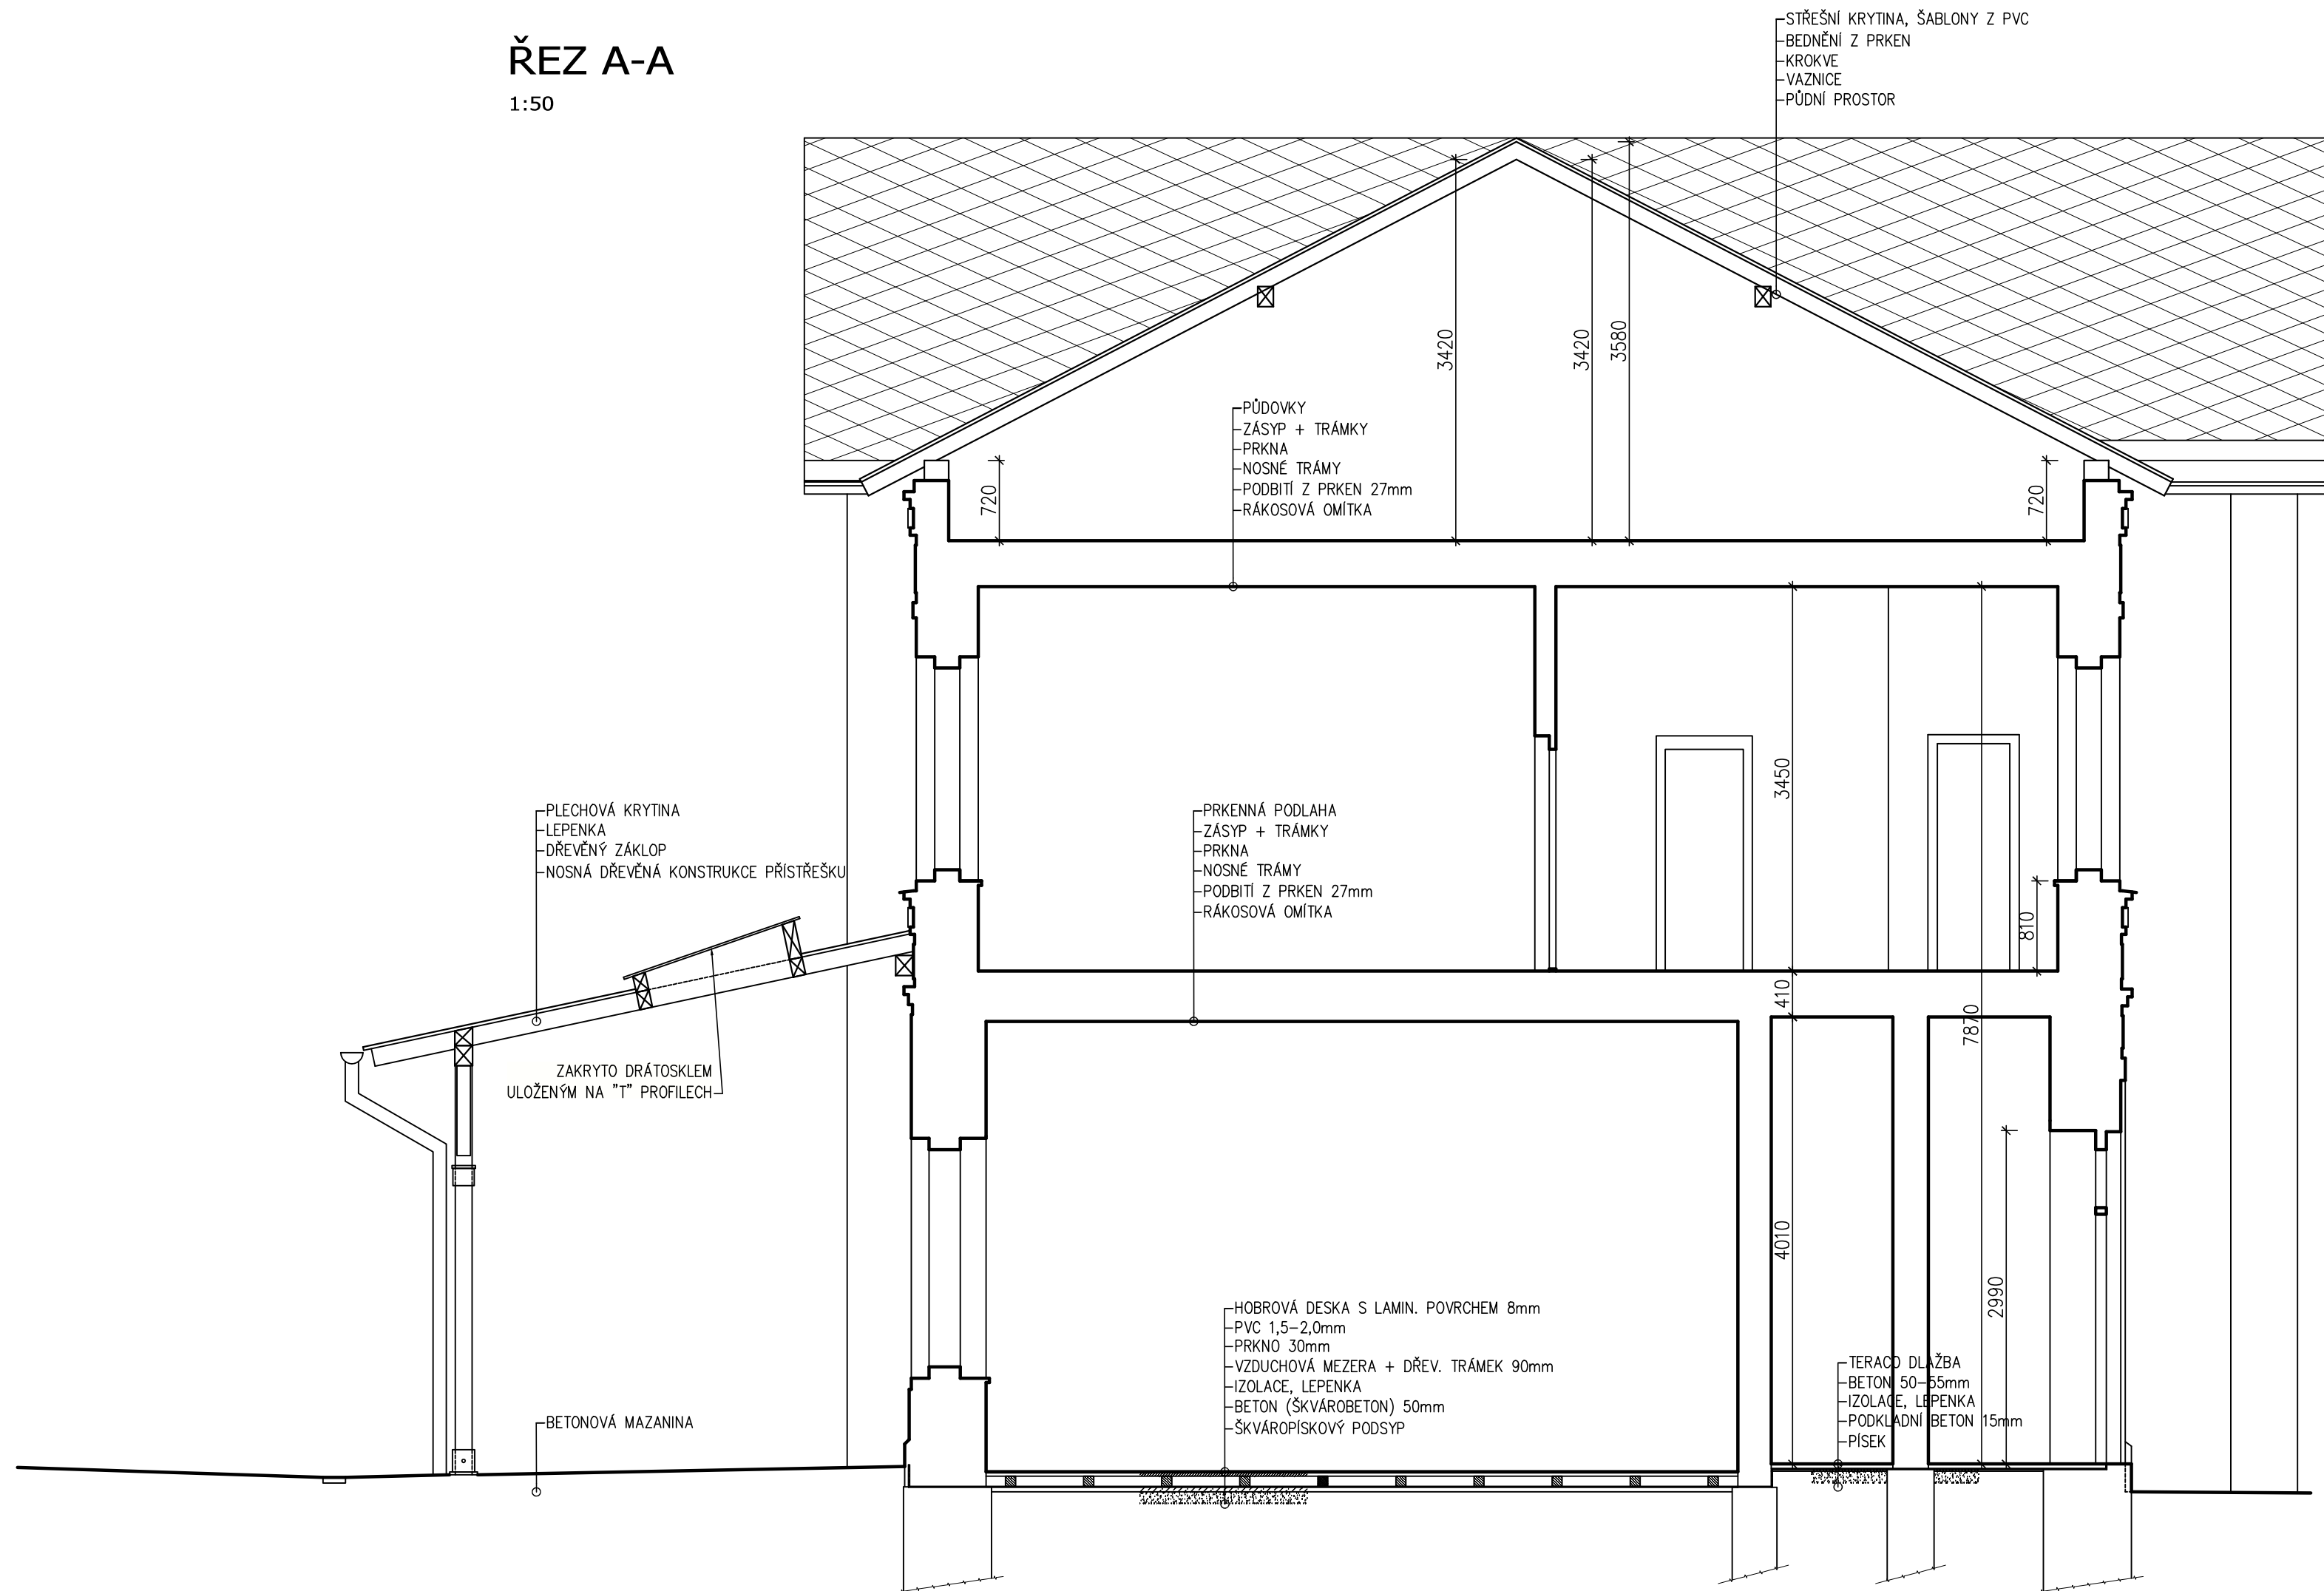


1:50

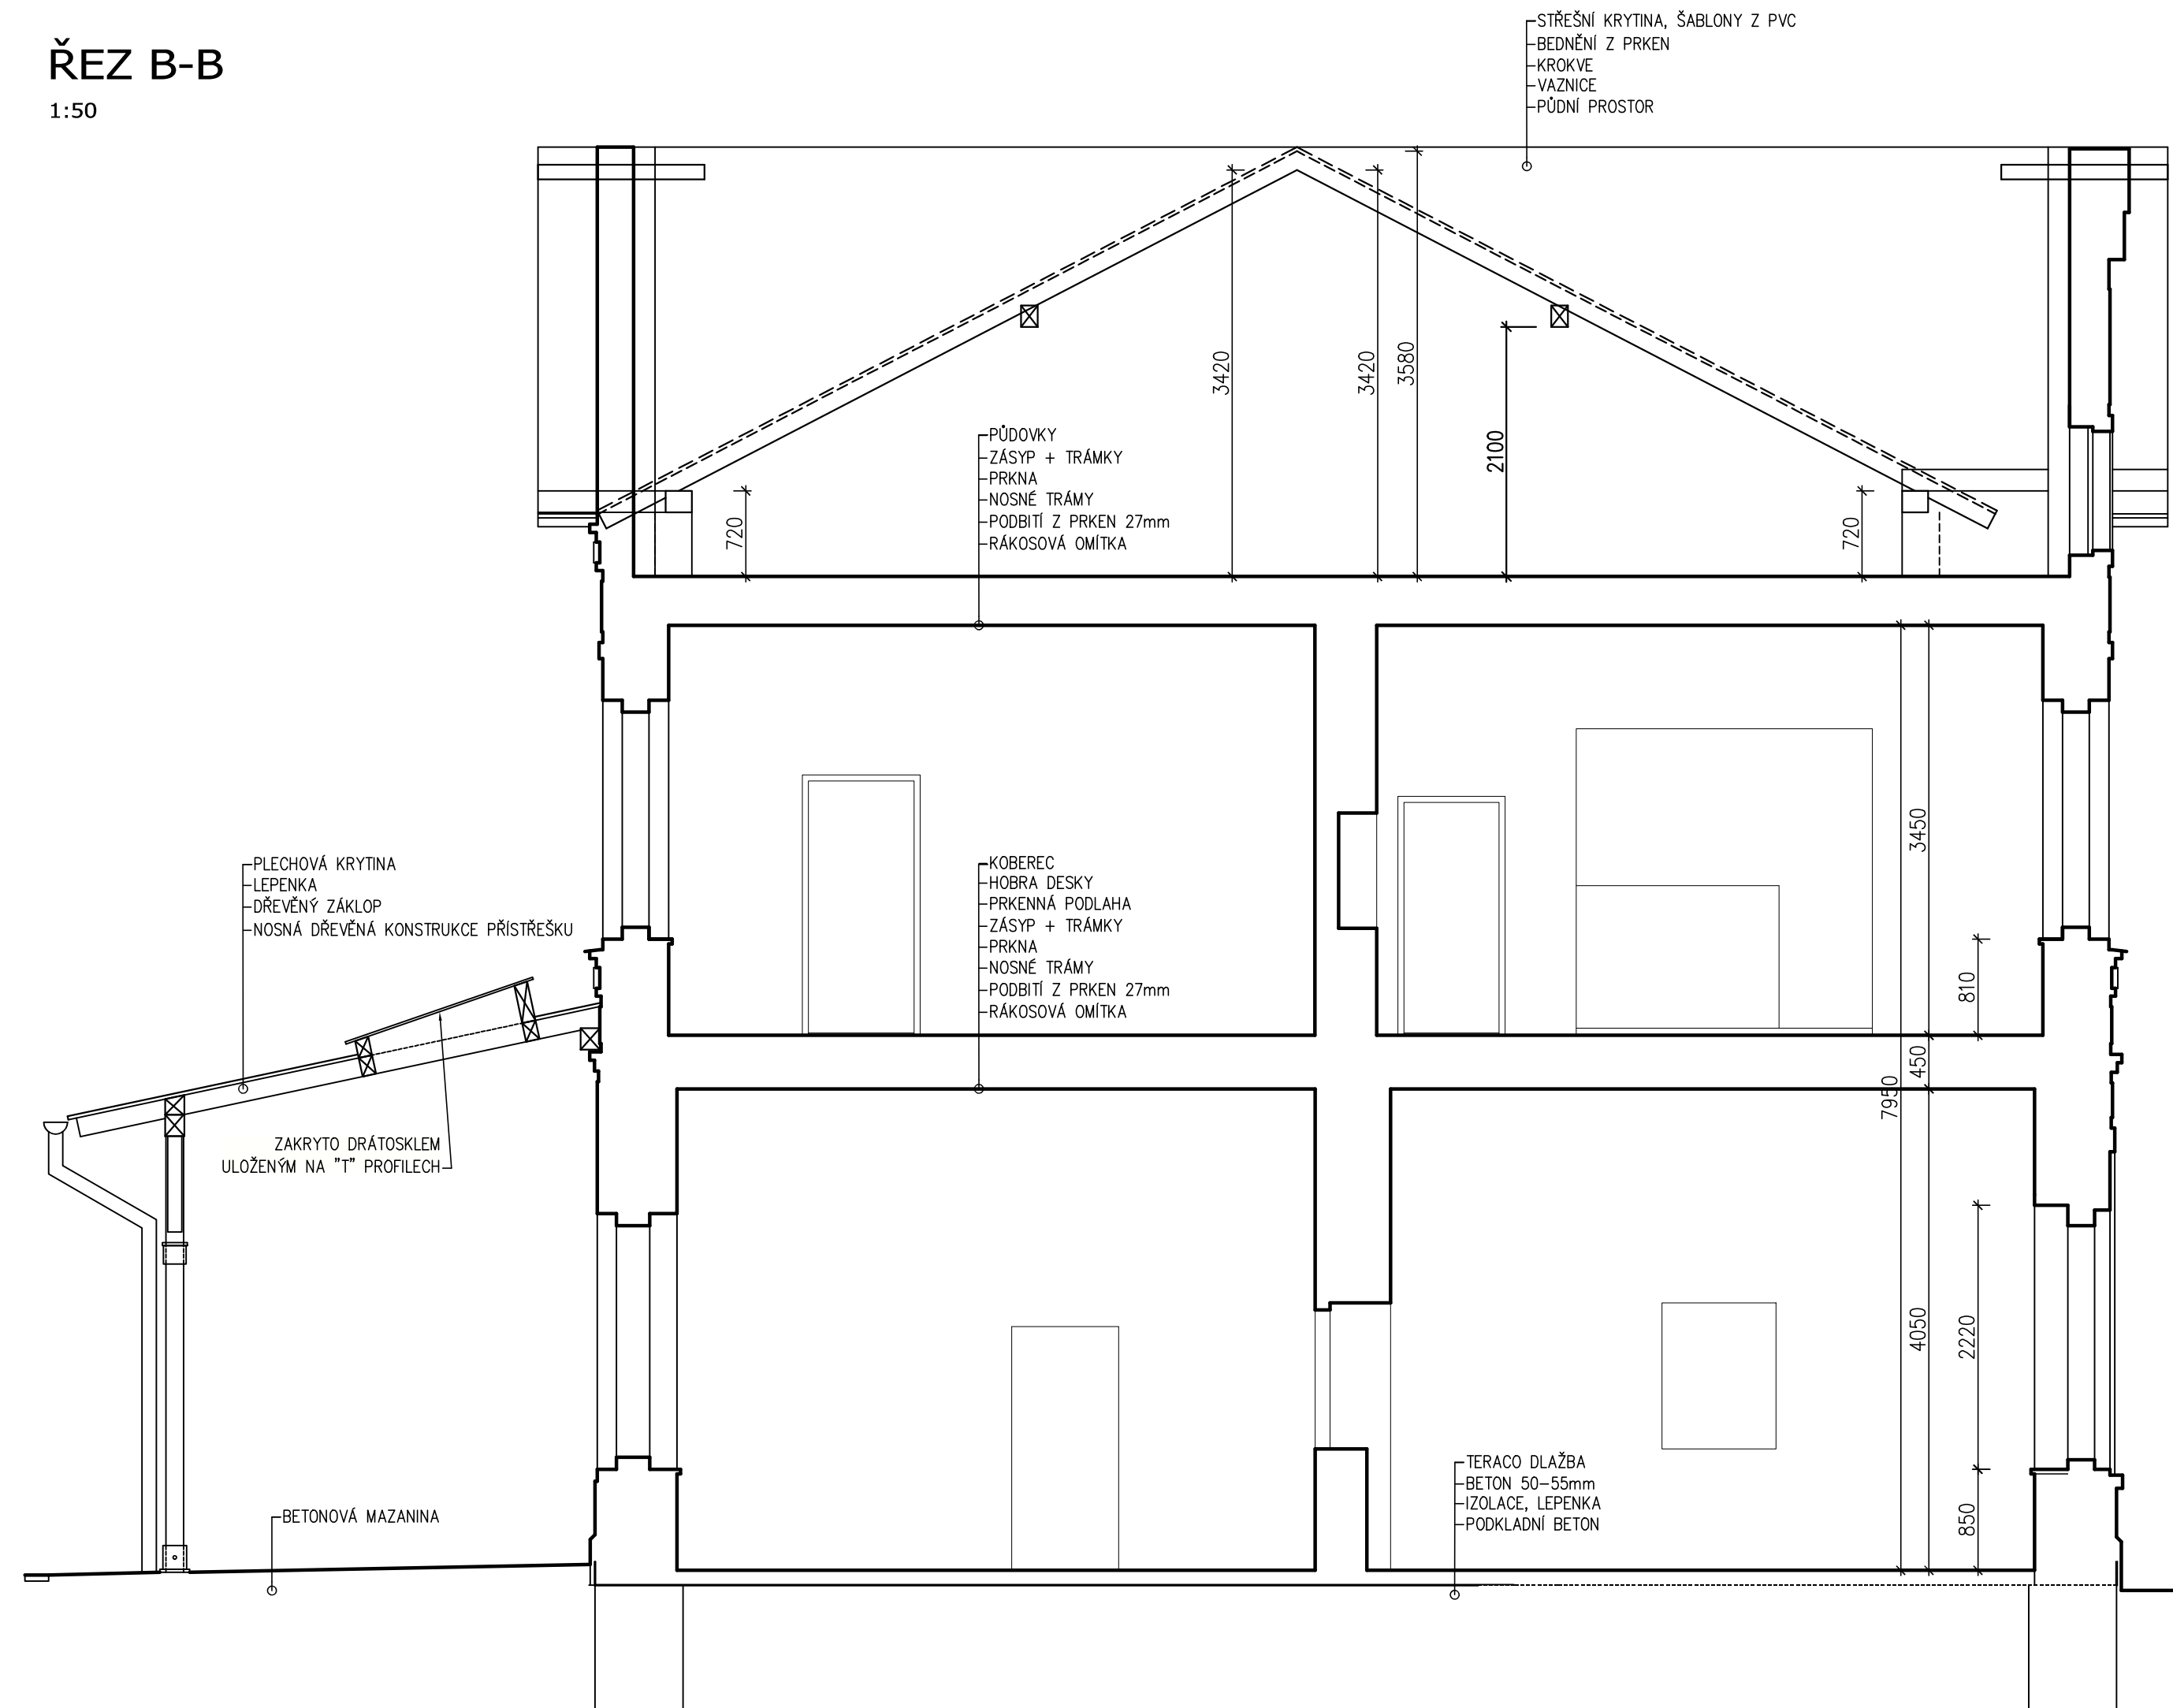

1:50

[illegible]