



Tajné
037 66

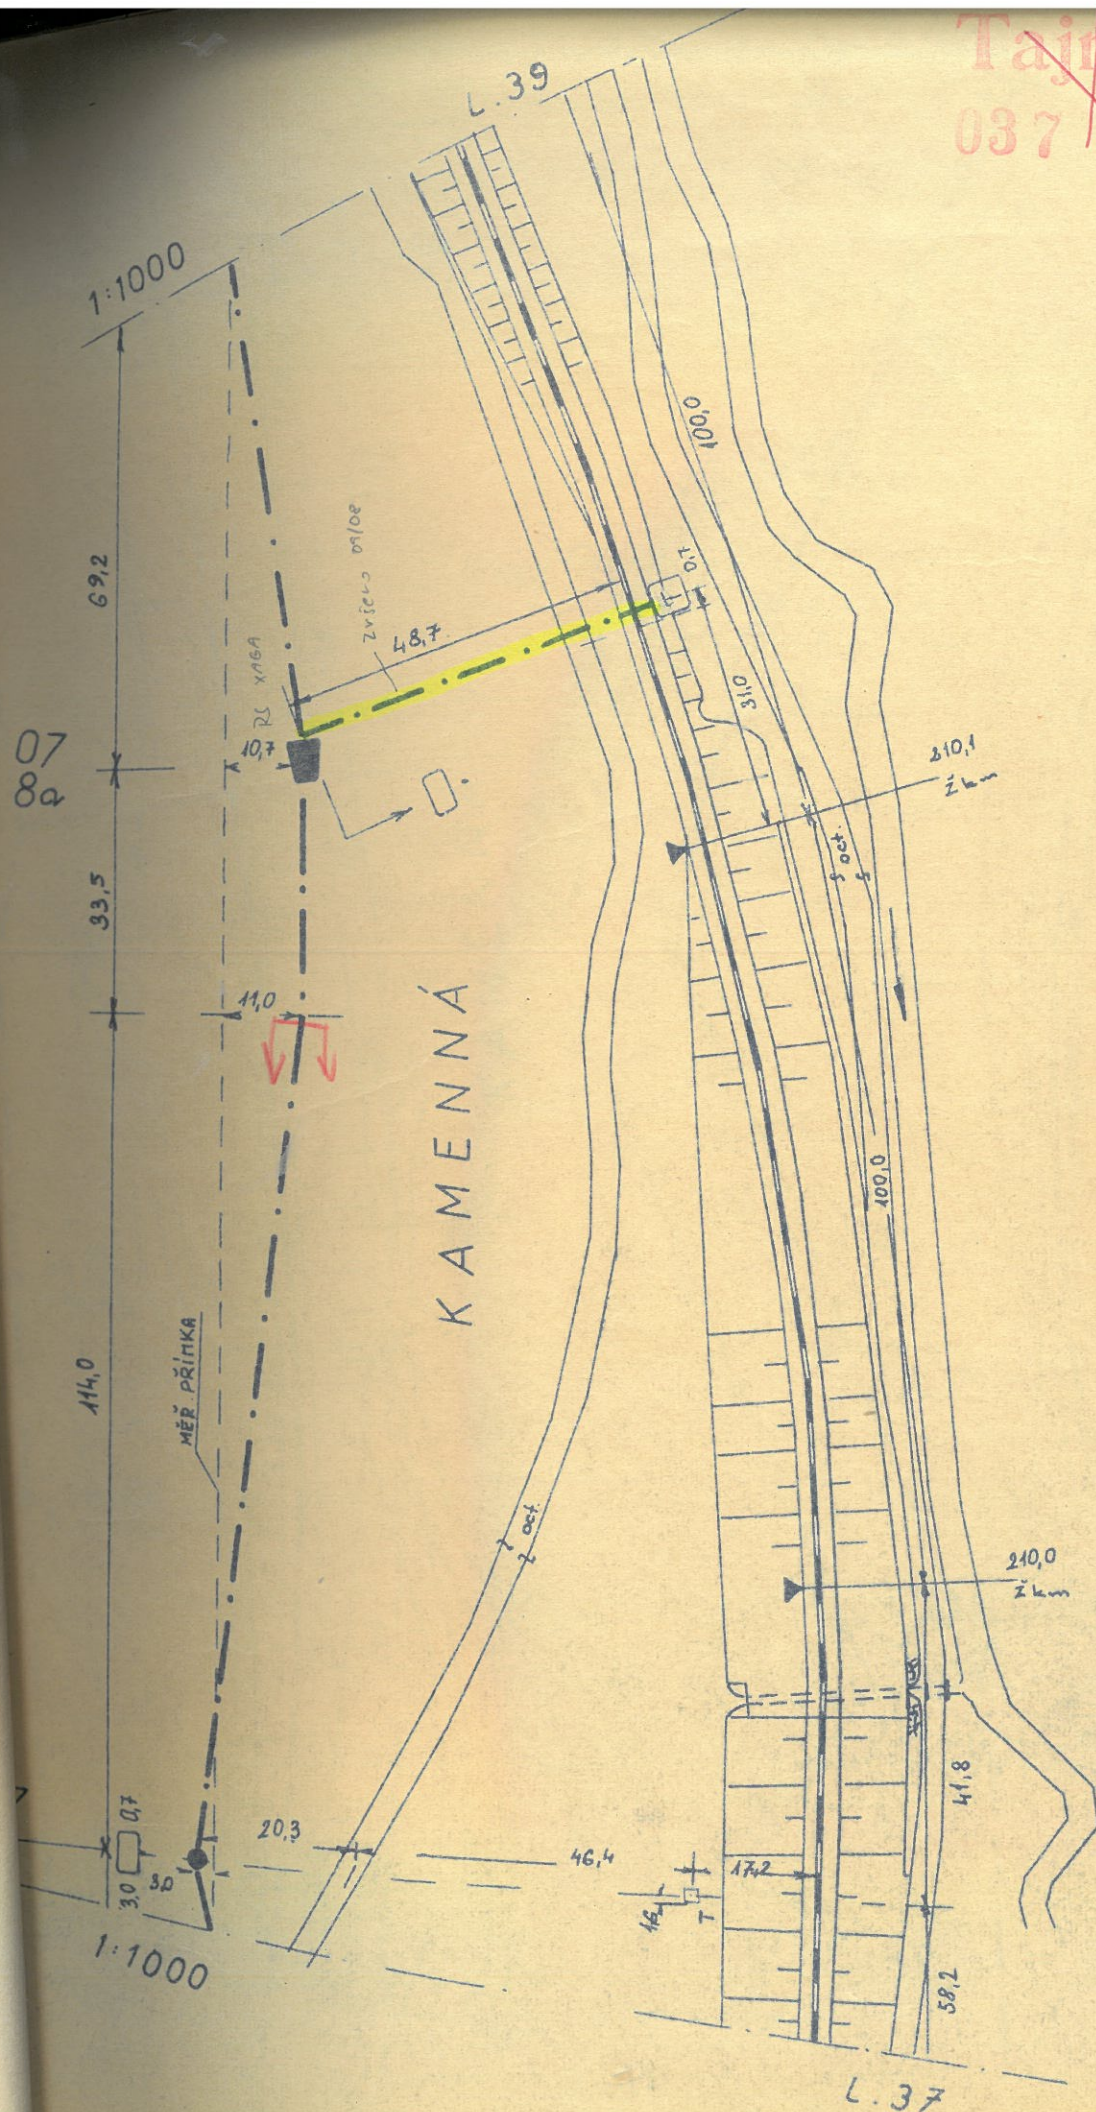

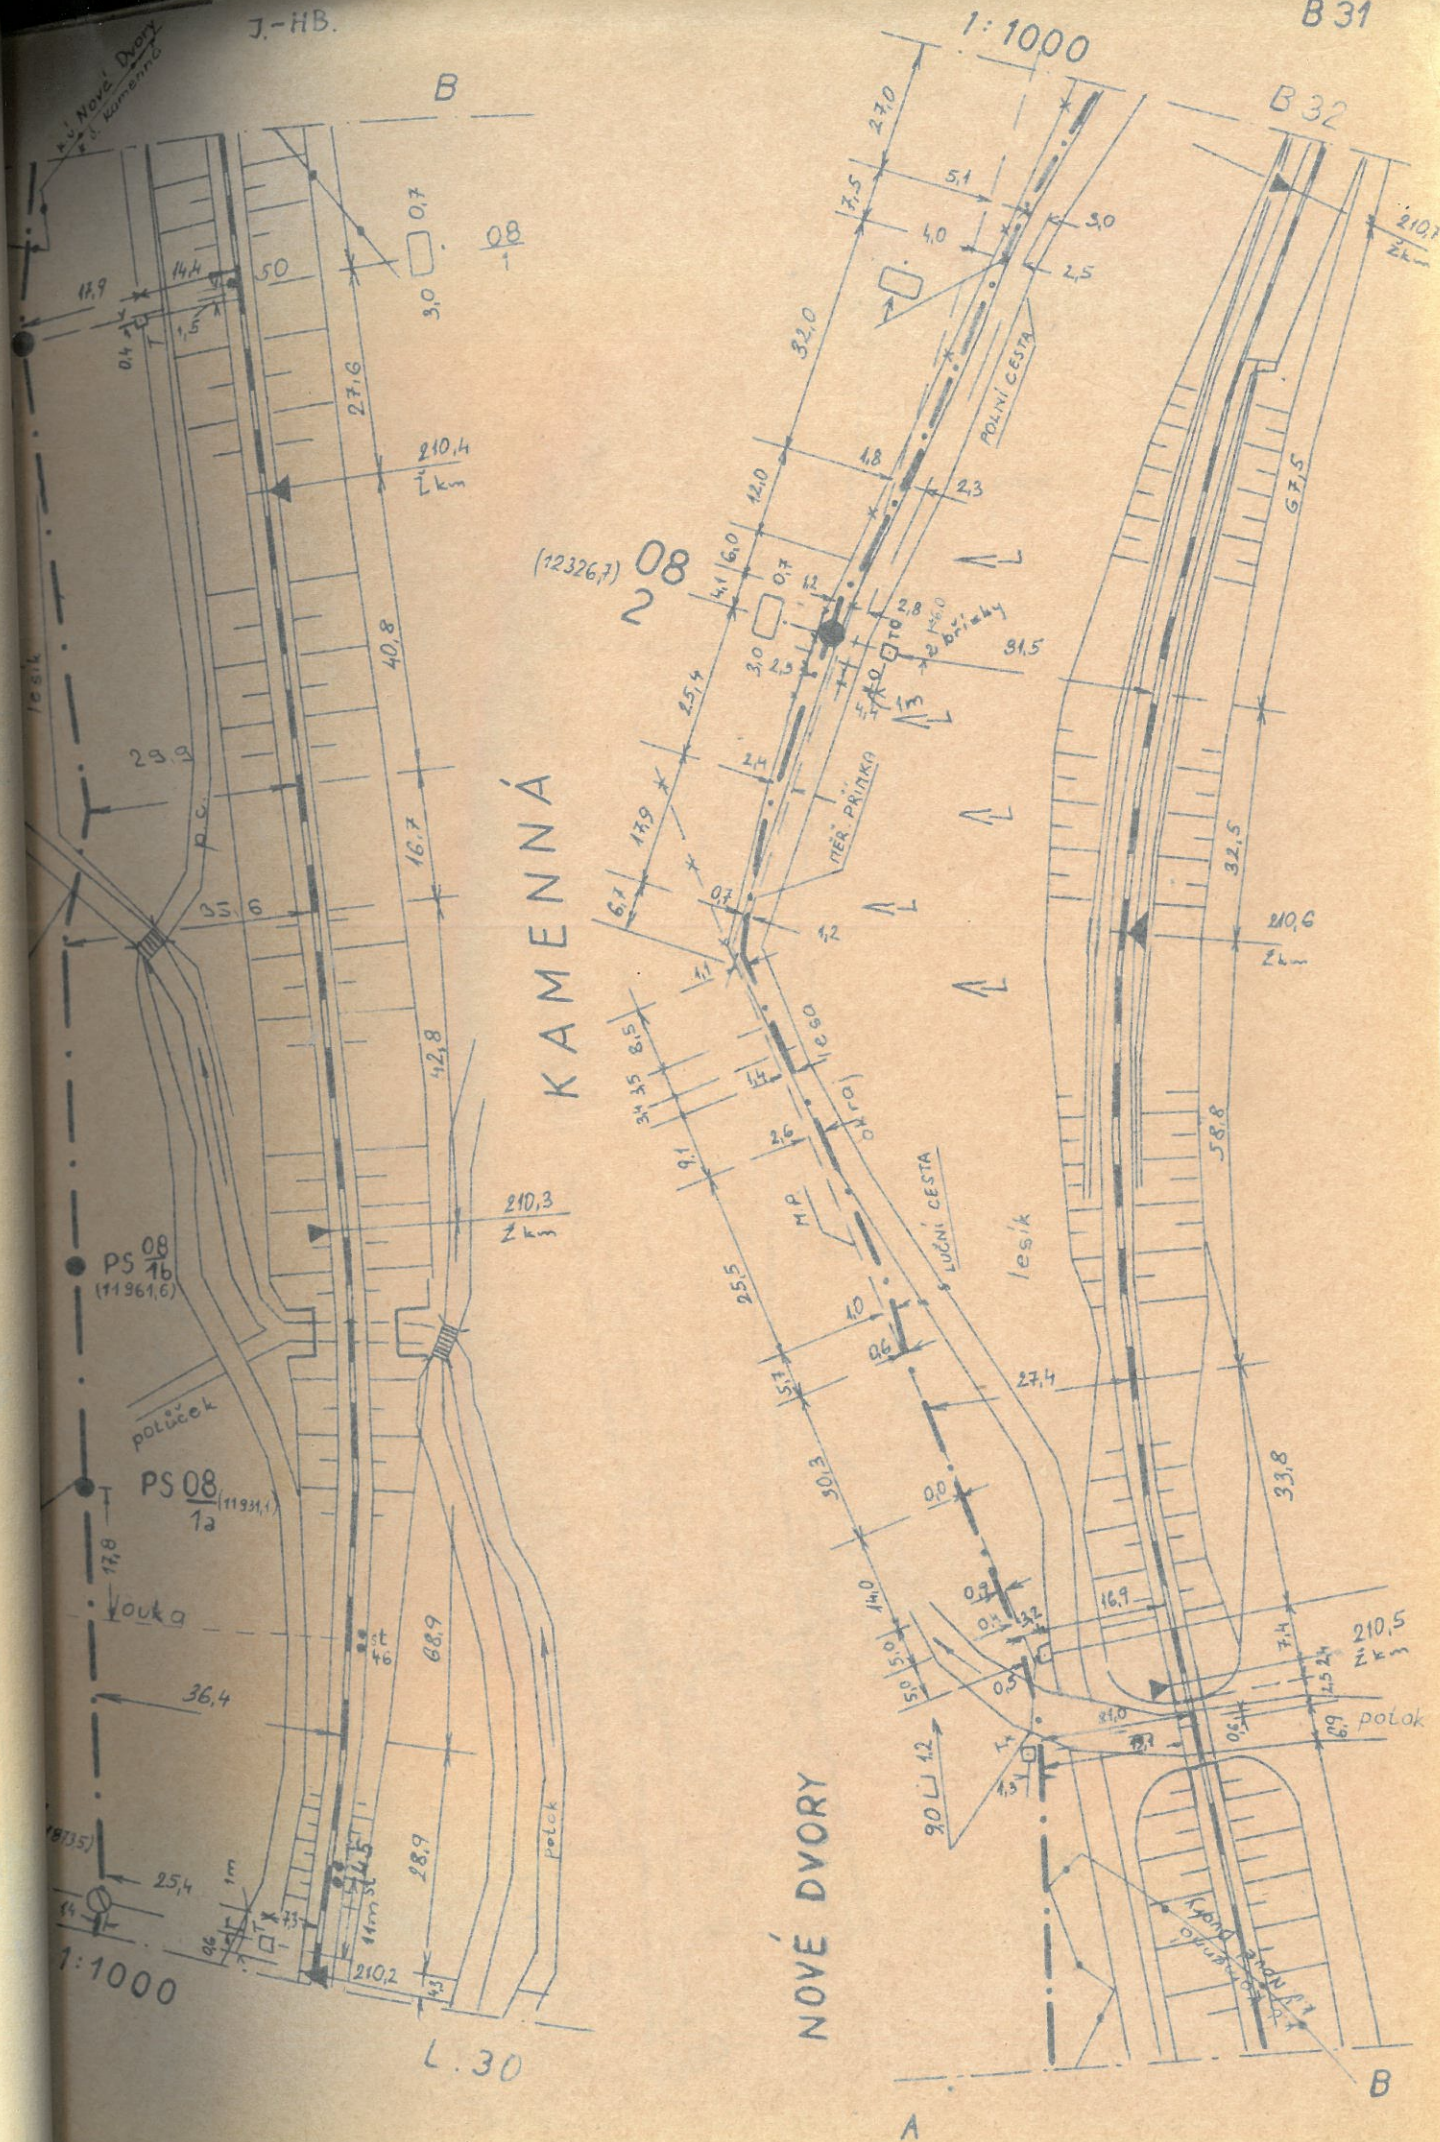


~~40~~

08
3


M.P.

L.39

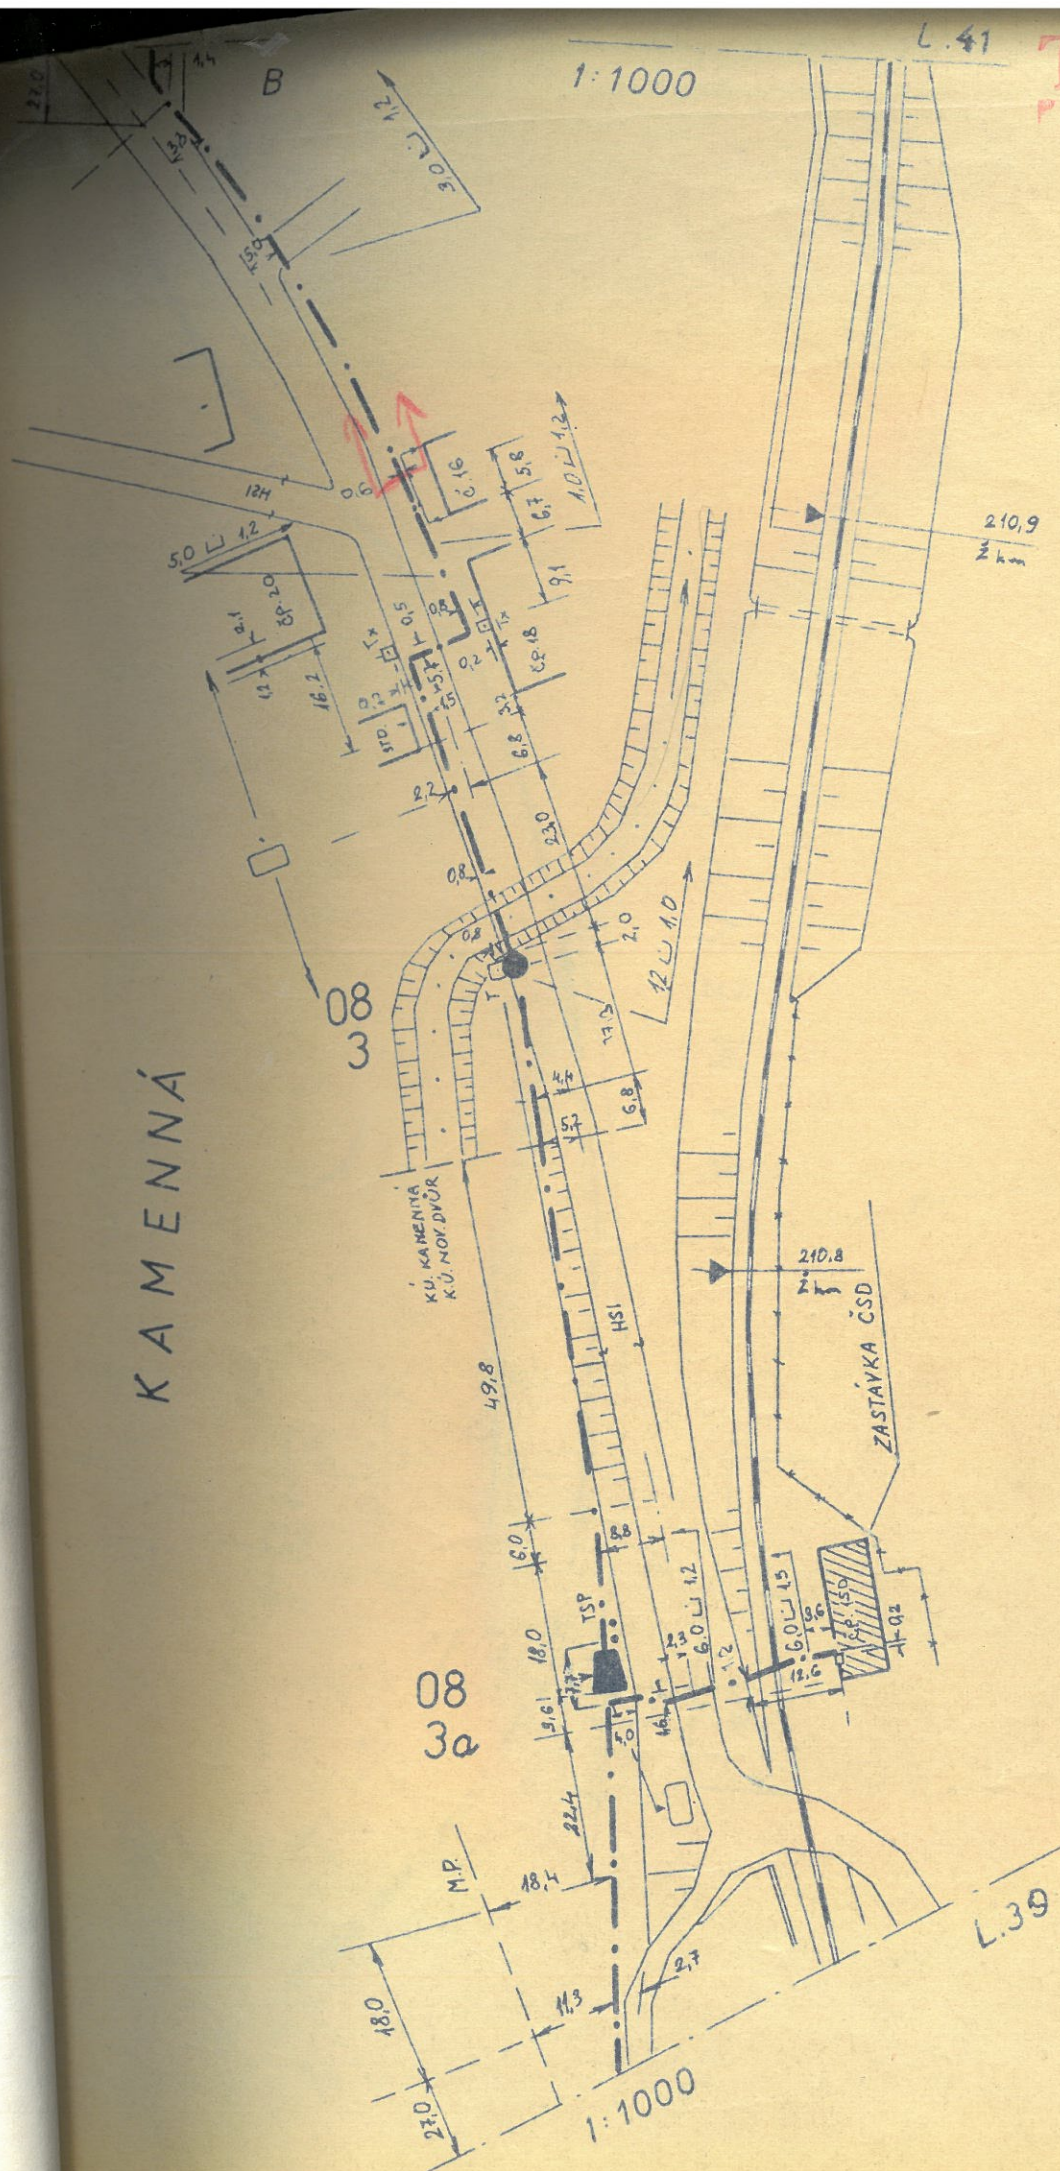

1:1000

U

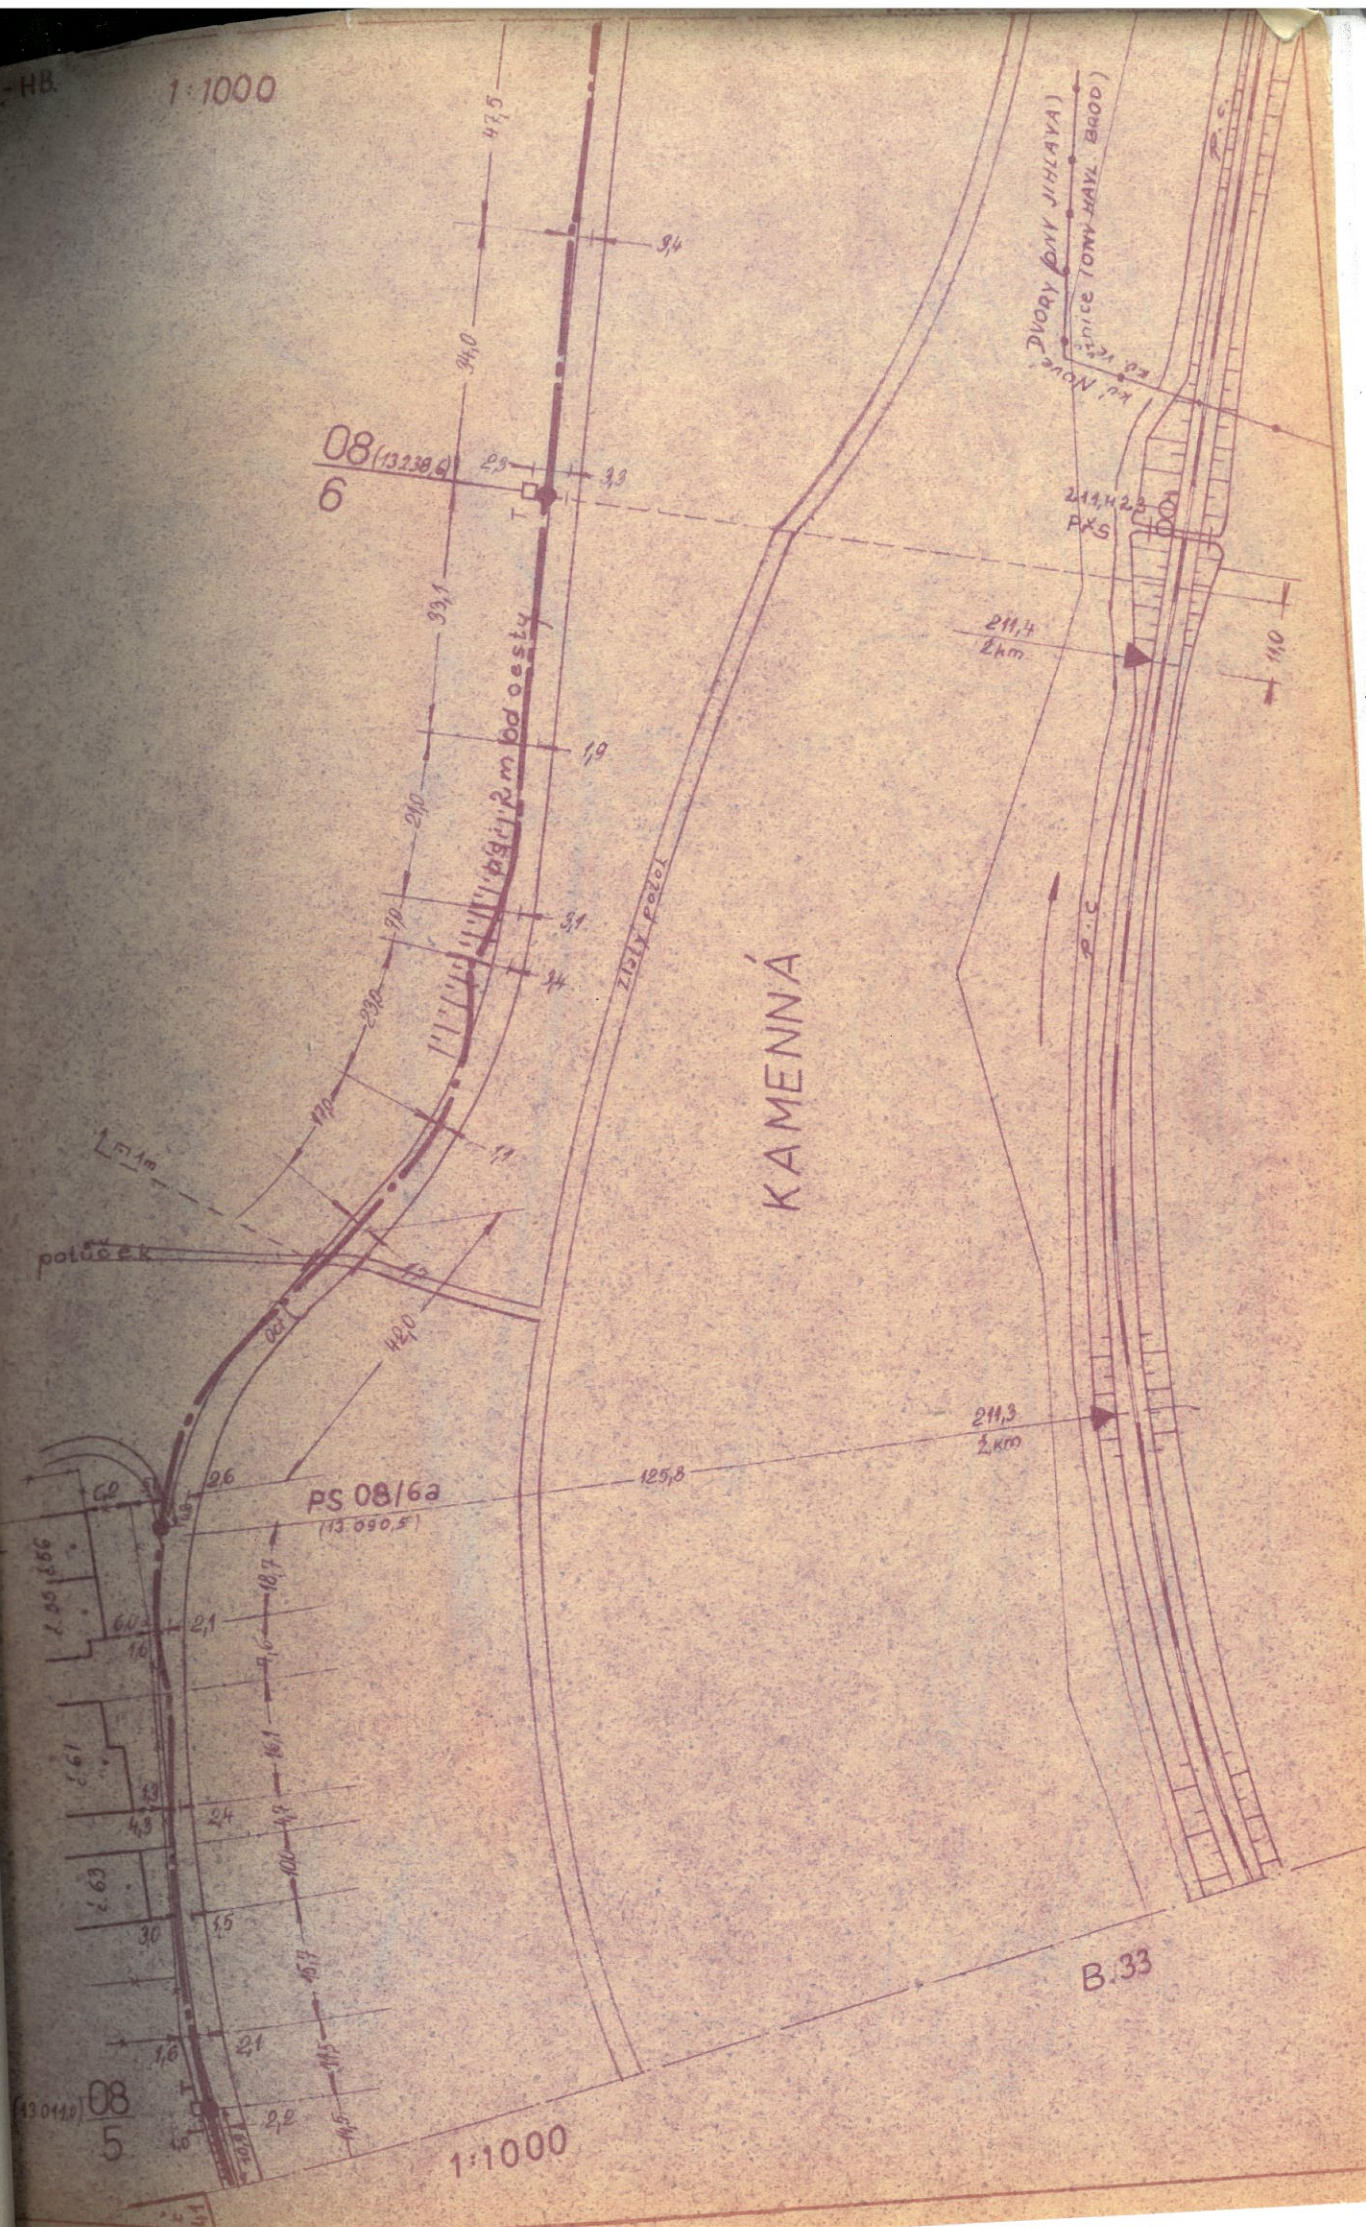

1197

B36

1:1000

08/8a
(13467,6)

ukončeno
propojeno

08

7 (13447,6)

Hkm

3m

78,2

A

KAMENNÁ

A

28,0 1,0

1:1000

B34

Zlatý potok

211,6
2km

211,5
2km

221,7

2e
4