



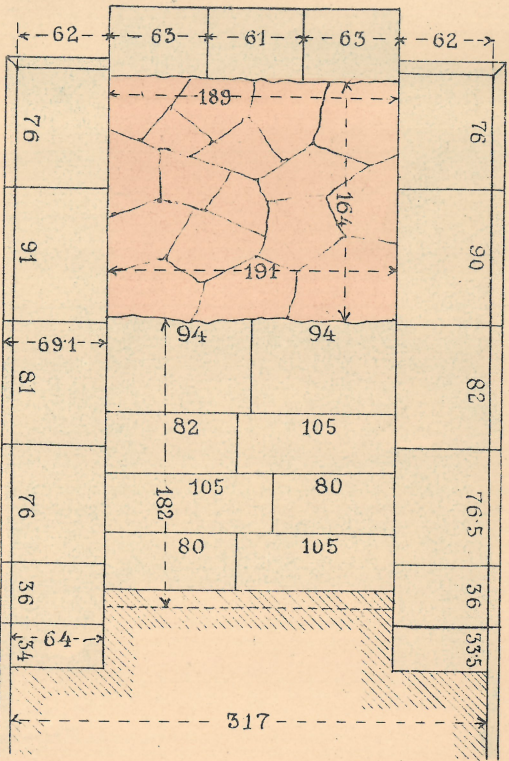


# Ausführungs-Plan des Steileisenmauerwerks ein Schicht E.

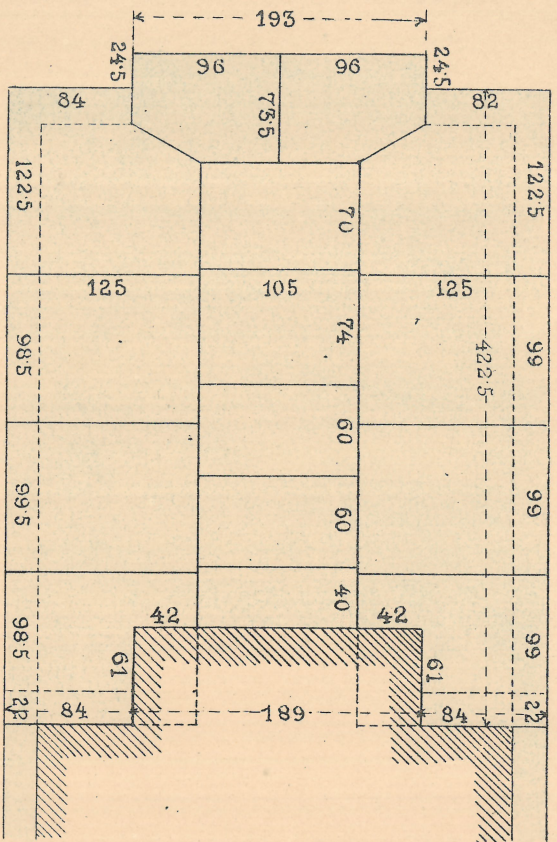

Stämpfsteinschicht hoch 32 cm.



Steinfußmauerwerk.

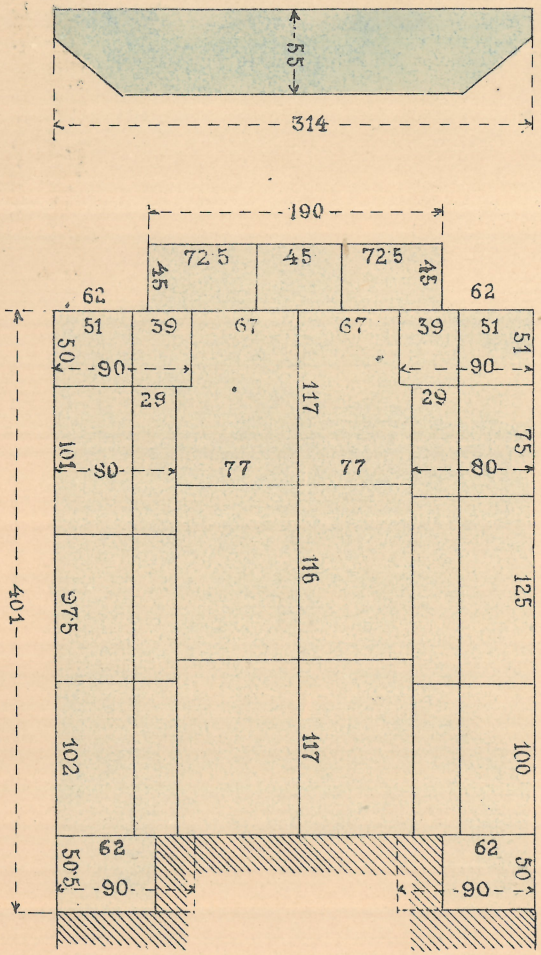

Grav im November 1907

Maßstab 1:50

-4015-									
97.5		97.5		92.5		112			
47.5		108		91		99.5		52	
72		150.5		100		78			
103		78		78		85		57	
46		85.5		156		114			
99		109		50		92		51	
49.5		78		56		58.5		87.5	
91.5		55		65		61.5		77	
50		131		54.5		84.5		80	
100		105.5		57.5		86		52.5	
64		101		75.5		76		85	