
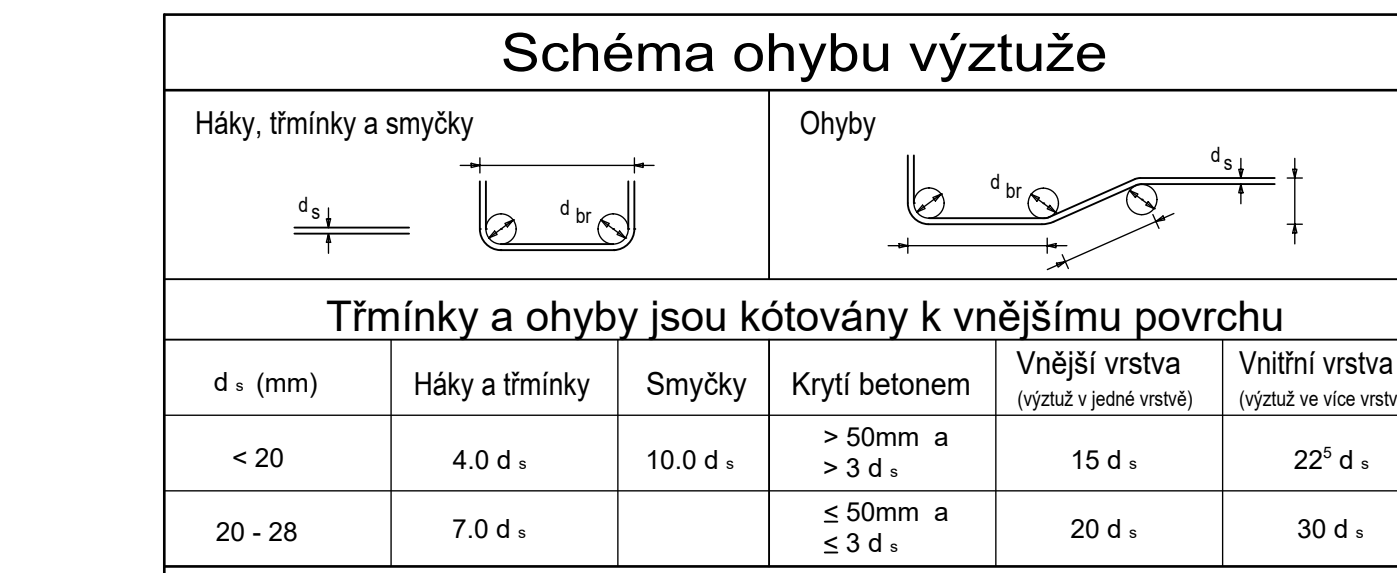
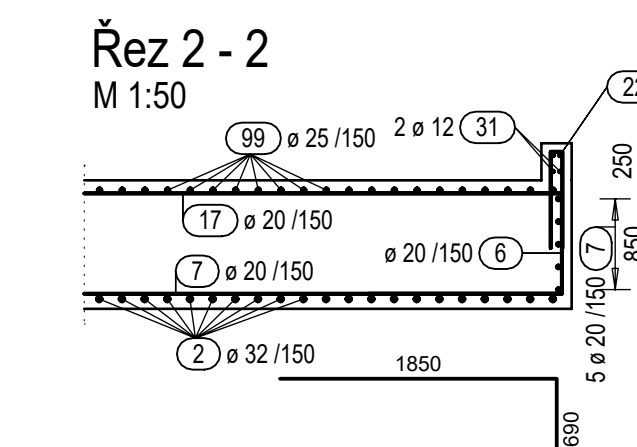
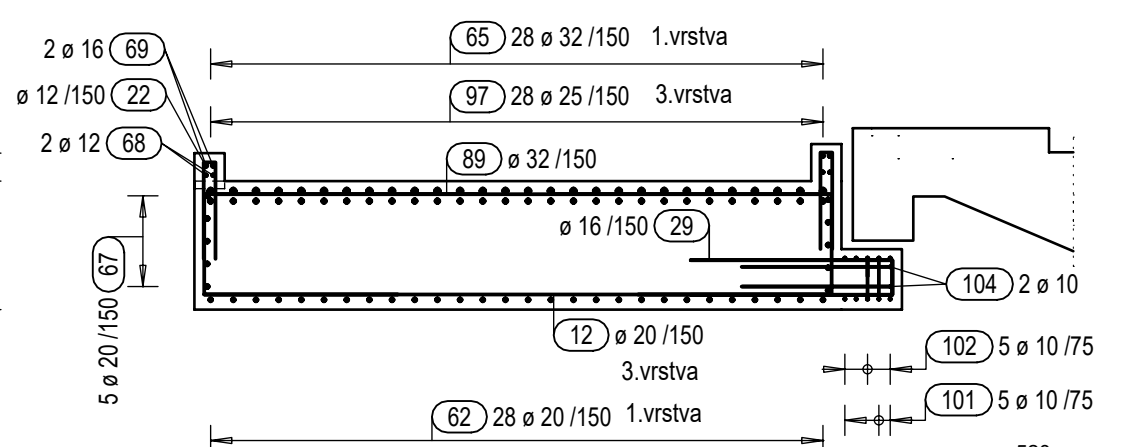
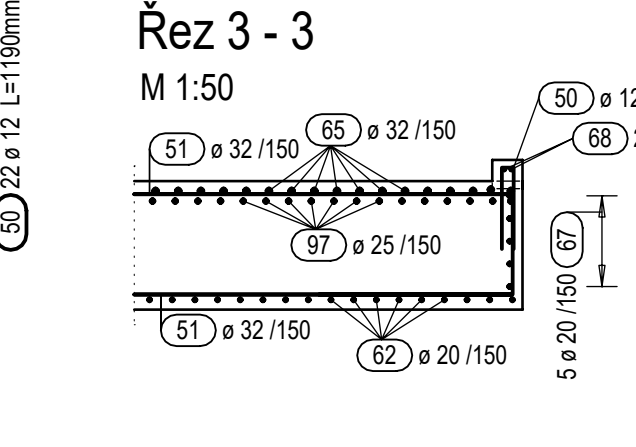


Dilatační díl D3  
Pudorys  
M 1:50

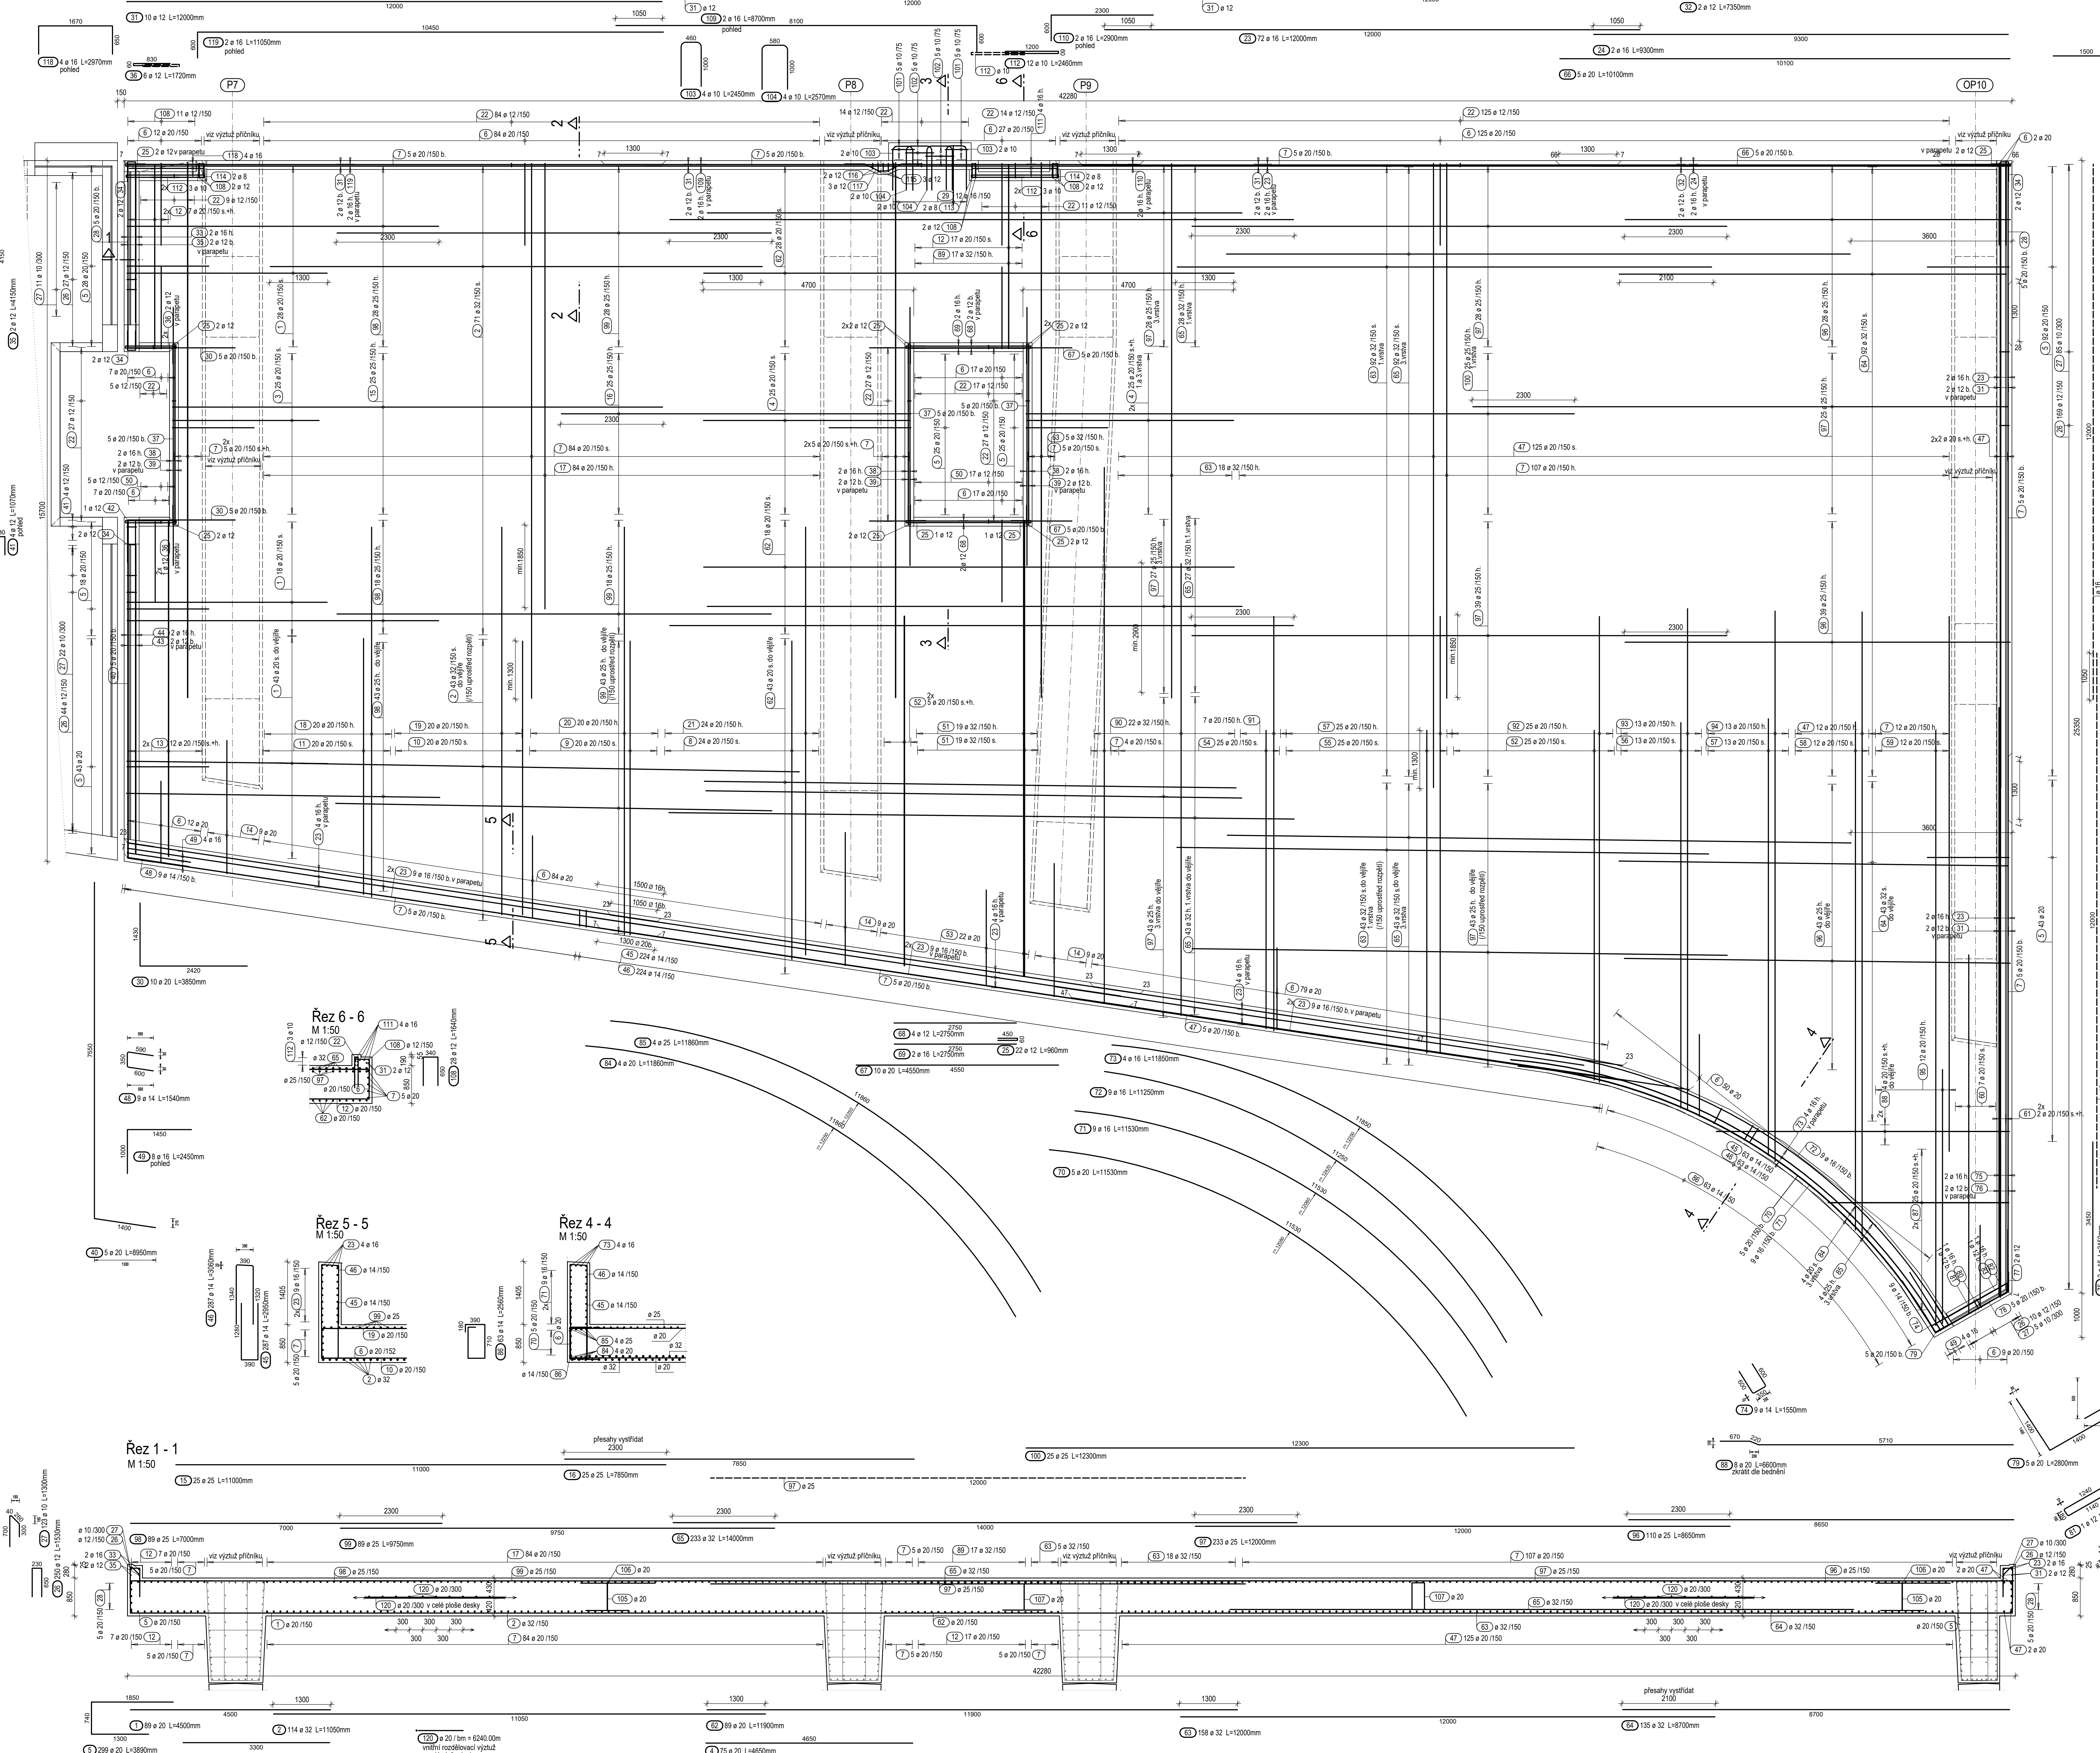


Výkaz výztuže

Pol.	Ks	Ø	Jednot. délka [m]	Celková délka [m]	Hmotnost [kg]
1	89	20	4.50	400.50	989.24
2	114	32	11.05	1259.70	7962.49
3	29	20	3.30	82.50	203.79
4	75	20	4.65	348.75	861.41
5	299	20	3.89	1163.11	2872.08
6	532	20	3.84	2042.88	5045.91
7	287	20	12.00	3444.00	8513.88
8	24	20	7.15	171.60	423.85
9	8	20	5.00	40.00	99.04
10	20	20	6.15	123.00	303.91
11	20	20	5.75	115.00	284.05
12	31	20	4.15	128.65	317.77
13	24	20	7.55	181.20	447.56
14	27	20	5.79	156.33	386.14
15	25	20	11.00	275.00	686.75
16	25	25	7.85	196.25	495.56
17	84	20	10.00	840.00	2074.80
18	20	20	8.30	166.00	410.02
19	20	20	8.70	174.00	429.78
20	20	20	9.15	183.00	452.01
21	24	20	8.60	206.40	516.99
22	346	12	1.39	480.94	1207.07
23	72	16	12.00	864.00	2135.12
24	16	30	1.80	28.80	72.39
25	22	12	0.96	21.12	53.75
26	250	12	1.53	382.50	966.66
27	123	10	1.30	159.90	402.43
28	10	20	5.50	55.00	135.85
29	12	16	2.95	35.40	89.53
30	30	20	3.85	38.50	96.10
31	10	12	12.00	120.00	303.60
32	2	12	7.35	14.70	37.05
33	16	30	1.30	20.80	52.03
34	8	12	1.09	8.72	22.04
35	2	12	4.15	8.30	20.75
36	6	12	1.72	10.32	26.31
37	15	20	5.80	87.00	214.89
38	16	40	4.50	37.50	94.50
39	6	12	4.00	24.00	60.48
40	5	20	8.95	44.75	110.53
41	4	12	4.28	17.12	42.80
42	1	12	2.09	2.09	5.22
43	2	12	6.90	13.80	34.50
44	16	12	13.80	21.80	54.50
45	287	14	2.95	846.65	2124.45
46	287	14	3.06	878.22	2192.65
47	146	20	14.00	2044.00	5148.88
48	9	14	1.54	13.86	34.67
49	8	16	2.45	19.60	49.60
50	22	12	1.19	26.18	65.45
51	38	32	10.25	389.50	974.91
52	36	20	7.85	274.75	693.63
53	22	16	4.44	97.68	244.27
54	25	20	6.70	167.50	413.73
55	25	20	7.25	181.25	447.69
56	13	16	11.25	147.38	368.45
57	38	20	8.80	332.40	831.83
58	12	20	11.40	136.80	337.00
59	20	12	13.35	160.20	400.69
60	7	20	8.05	56.35	139.18
61	8	20	13.20	52.80	130.42
62	89	16	11.90	1059.10	2615.96
63	158	32	12.00	1896.00	4744.45
64	135	32	8.70	1174.50	2914.62
65	23	32	14.00	3200.00	7950.01
66	5	20	10.10	50.50	124.74
67	10	20	4.55	45.50	112.29
68	4	12	2.75	11.00	9.77
69	2	16	11.53	57.65	142.40
70	9	16	11.53	103.77	263.96
71	9	16	11.53	103.77	263.96
72	9	16	11.53	101.25	255.98
73	4	16	11.85	61.40	153.69
74	9	16	11.55	13.95	34.68
75	2	16	3.45	6.90	10.90
76	12	12	2.20	4.40	3.91
77	2	12	1.17	2.34	2.08
78	5	20	3.25	16.25	40.14
79	25	20	2.80	14.00	34.58
80	1	16	3.20	3.20	5.06
81	1	12	2.56	2.56	2.27
82	4	16	3.17	3.17	5.01
83	1	12	2.57	2.57	2.28
84	4	20	11.86	47.44	117.18
85	25	20	11.86	47.44	117.18
86	63	14	2.56	161.28	395.15
87	50	20	-X-	214.02	528.63
88	8	20	5.60	52.80	130.42
89	17	32	4.15	70.55	175.38
90	22	32	10.15	223.30	558.69
91	7	20	5.30	65.10	160.80
92	25	20	10.45	261.25	645.29
93	13	20	11.25	146.25	361.24
94	20	12	12.35	160.55	396.58
95	12	20	5.70	68.40	168.95
96	110	25	8.65	951.50	2363.29
97	233	25	12.00	2796.00	6974.00
98	89	25	7.00	623.00	1558.55
99	89	25	9.75	867.75	2140.84
100	25	25	12.30	307.50	758.88
101	10	10	1.86	18.60	4.68
102	10	10	2.10	21.00	5.25
103	4	10	2.45	9.80	6.05
104	4	10	2.57	10.28	6.34
105	531	2	2.55	1354.05	3344.50
106	1	20	3.95	3.95	9.75
107	685	20	2.51	1719.35	4246.79
108	28	12	1.64	45.92	114.78
109	2	16	8.70	17.40	43.99
110	2	16	2.90	5.80	9.16
111	16	12	3.19	12.76	31.96
112	10	12	2.46	24.62	18.21
113	2	8	1.01	2.02	0.80
114	8	12	1.99	4.36	1.12
115	3	12	1.50	4.50	4.00
116	2	12	1.44	2.88	2.56
117	3	12	1.83	5.49	4.88
118	4	16	2.97	11.88	18.77
119	2	16	11.05	22.10	54.92
120	1	20	8.60	8.60	21.25



Typ	Ks	Délka [m]	Délka prut [m]	Délka celkem [m]
87.1	2	440	2060	4120
87.2	2	800	2420	4840
87.3	2	1160	3780	5560
87.4	2	1440	4640	6920
87.5	2	1540	4960	7320
87.6	2	1660	5320	7840
87.7	2	1790	5680	8320
87.8	2	1920	6040	8800
87.9	2	2060	6400	9280
87.10	2	2190	6760	9760
87.11	2	2320	7120	10240
87.12	2	2450	7480	10720
87.13	2	2580	7840	11200
87.14	2	2710	8200	11680
87.15	2	2840	8560	12160
87.16	2	2970	8920	12640
87.17	2	3100	9280	13120
87.18	2	3230	9640	13600
87.19	2	3360	10000	14080
87.20	2	3490	10360	14560
87.21	2	3620	10720	15040
87.22	2	3750	11080	15520
87.23	2	3880	11440	16000
87.24	2	4010	11800	16480
87.25	2	4140	12160	16960

Celková délka = 214 025 m

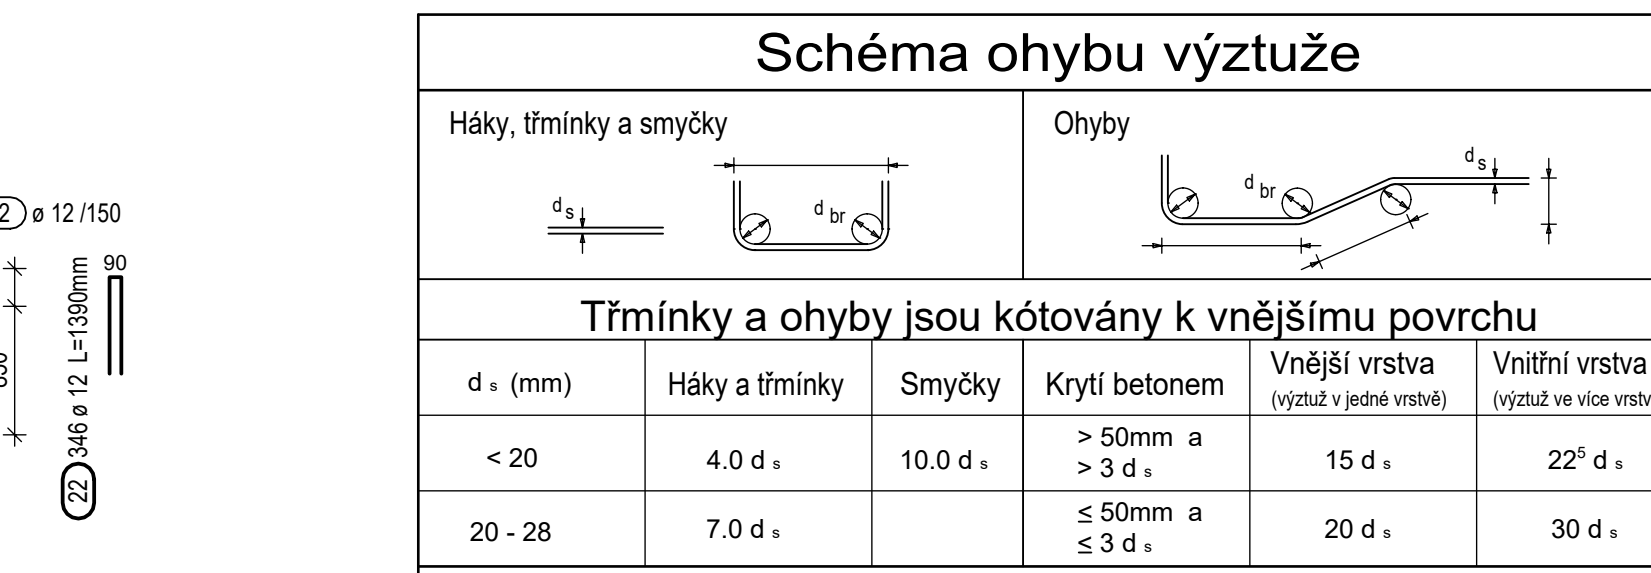

Stavební část	nosná konstrukce	45 / 55
horní (h.)		45 / 55
spodní (s.)		45 / 55
boční (b.)		45 / 55

**Poznámka:**  
1. Pro zajištění ochrany proti bludným proudům bude veškerá výztuž provedena a v určených místech vyvedena na povrch.  
2. Podklady na způsob provedení a vyvedení výztuže viz část B7 - Ochrana staveb před účinky bludných proudů.  
3. V místě pasových / směrňovacích spár zabudují bude výztuž opatřena expozitovým náletem v rozsahu min. 50 mm na každou stranu od spáry

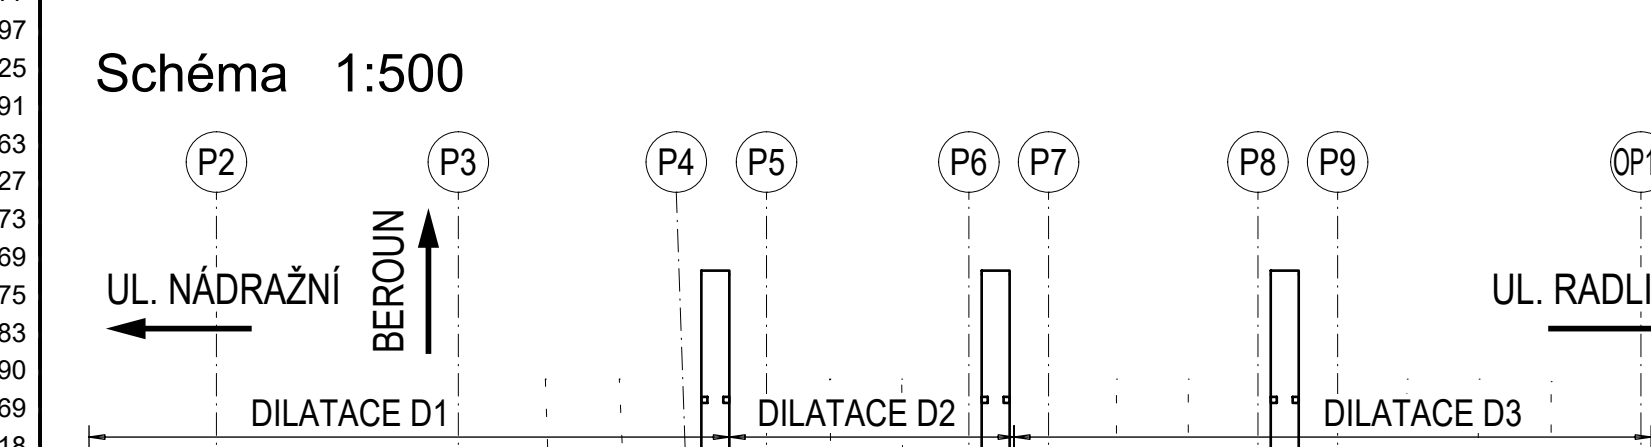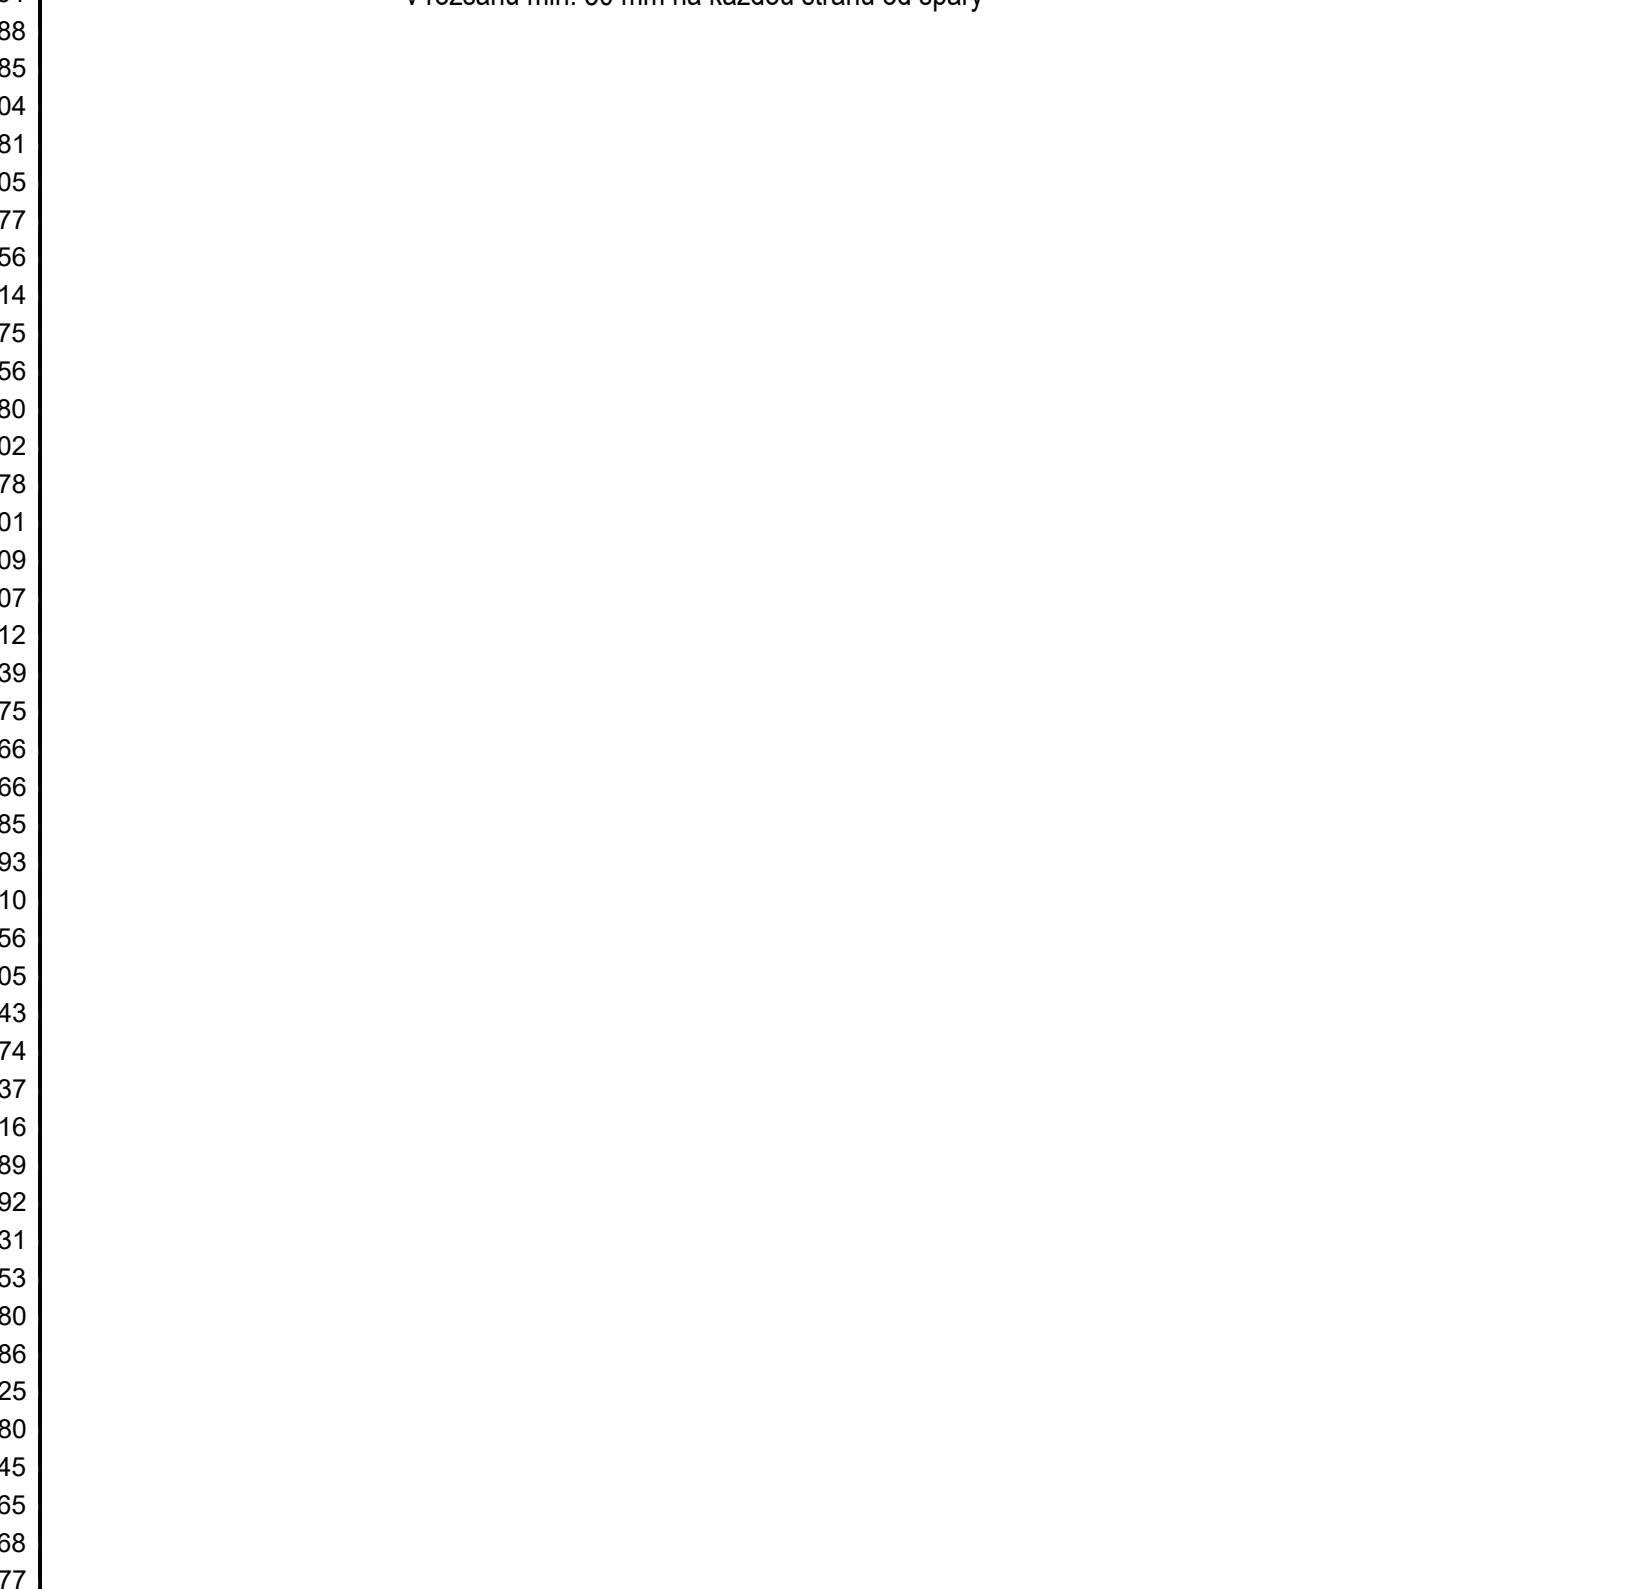

Typ	Ks	Délka [m]	Délka prut [m]	Délka celkem [m]
87.1	2	440	2060	4120
87.2	2	800	2420	4840
87.3	2	1160	3780	5560
87.4	2	1440	4640	6920
87.5	2	1540	4960	7320
87.6	2	1660	5320	7840
87.7	2	1790	5680	8320
87.8	2	1920	6040	8800
87.9	2	2060	6400	9280
87.10	2	2190	6760	9760
87.11	2	2320	7120	10240
87.12	2	2450	7480	10720
87.13	2	2580	7840	11200
87.14	2	2710	8200	11680
87.15	2	2840	8560	12160
87.16	2	2970	8920	12640
87.17	2	3100	9280	13120
87.18	2	3230	9640	13600
87.19	2	3360	10000	14080
87.20	2	3490	10360	14560
87.21	2	3620	10720	15040
87.22	2	3750	11080	15520
87.23	2	3880	11440	16000
87.24	2	4010	11800	16480
87.25	2	4140	12160	16960

Typ	Ks	Délka [m]	Délka prut [m]	Délka celkem [m]
87.1	2	440	2060	4120
87.2	2	800	2420	4840
87.3	2	1160	3780	5560
87.4	2	1440	4640	6920
87.5	2	1540	4960	7320
87.6	2	1660	5320	7840
87.7	2	1790	5680	8320
87.8	2	1920	6040	8800
87.9	2	2060	6400	9280
87.10	2	2190	6760	9760
87.11	2	2320	7120	10240
87.12	2	2450	7480	10720
87.13	2	2580	7840	11200
87.14	2	2710	8200	11680
87.15	2	2840	8560	12160
87.16	2	2970	8920	12640
87.17	2	3100	9280	13120
87.18	2	3230	9640	13600
87.19	2	3360	10000	14080
87.20	2	3490	10360	14560
87.21	2	3620	10720	15040
87.22	2	3750	11080	15520
87.23	2	3880	11440	16000
87.24	2	4010	11800	16480
87.25	2	4140	12160	16960

Celková délka = 214 025 m