

171,2
966800 + 009889

171,1
žst. Mníšek u Liberce

171,0

967/15

967/54





967/14

937/1

934


1831/1


X

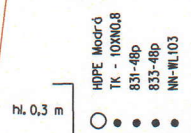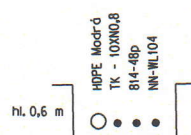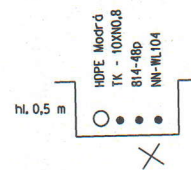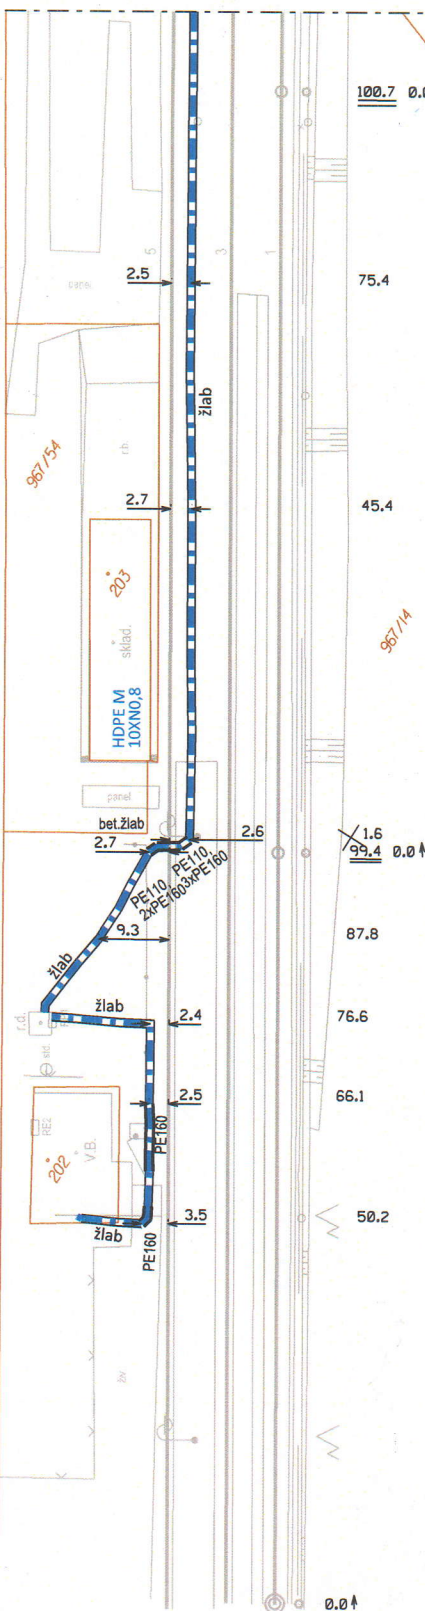

MNÍŠEK U LIBERCE



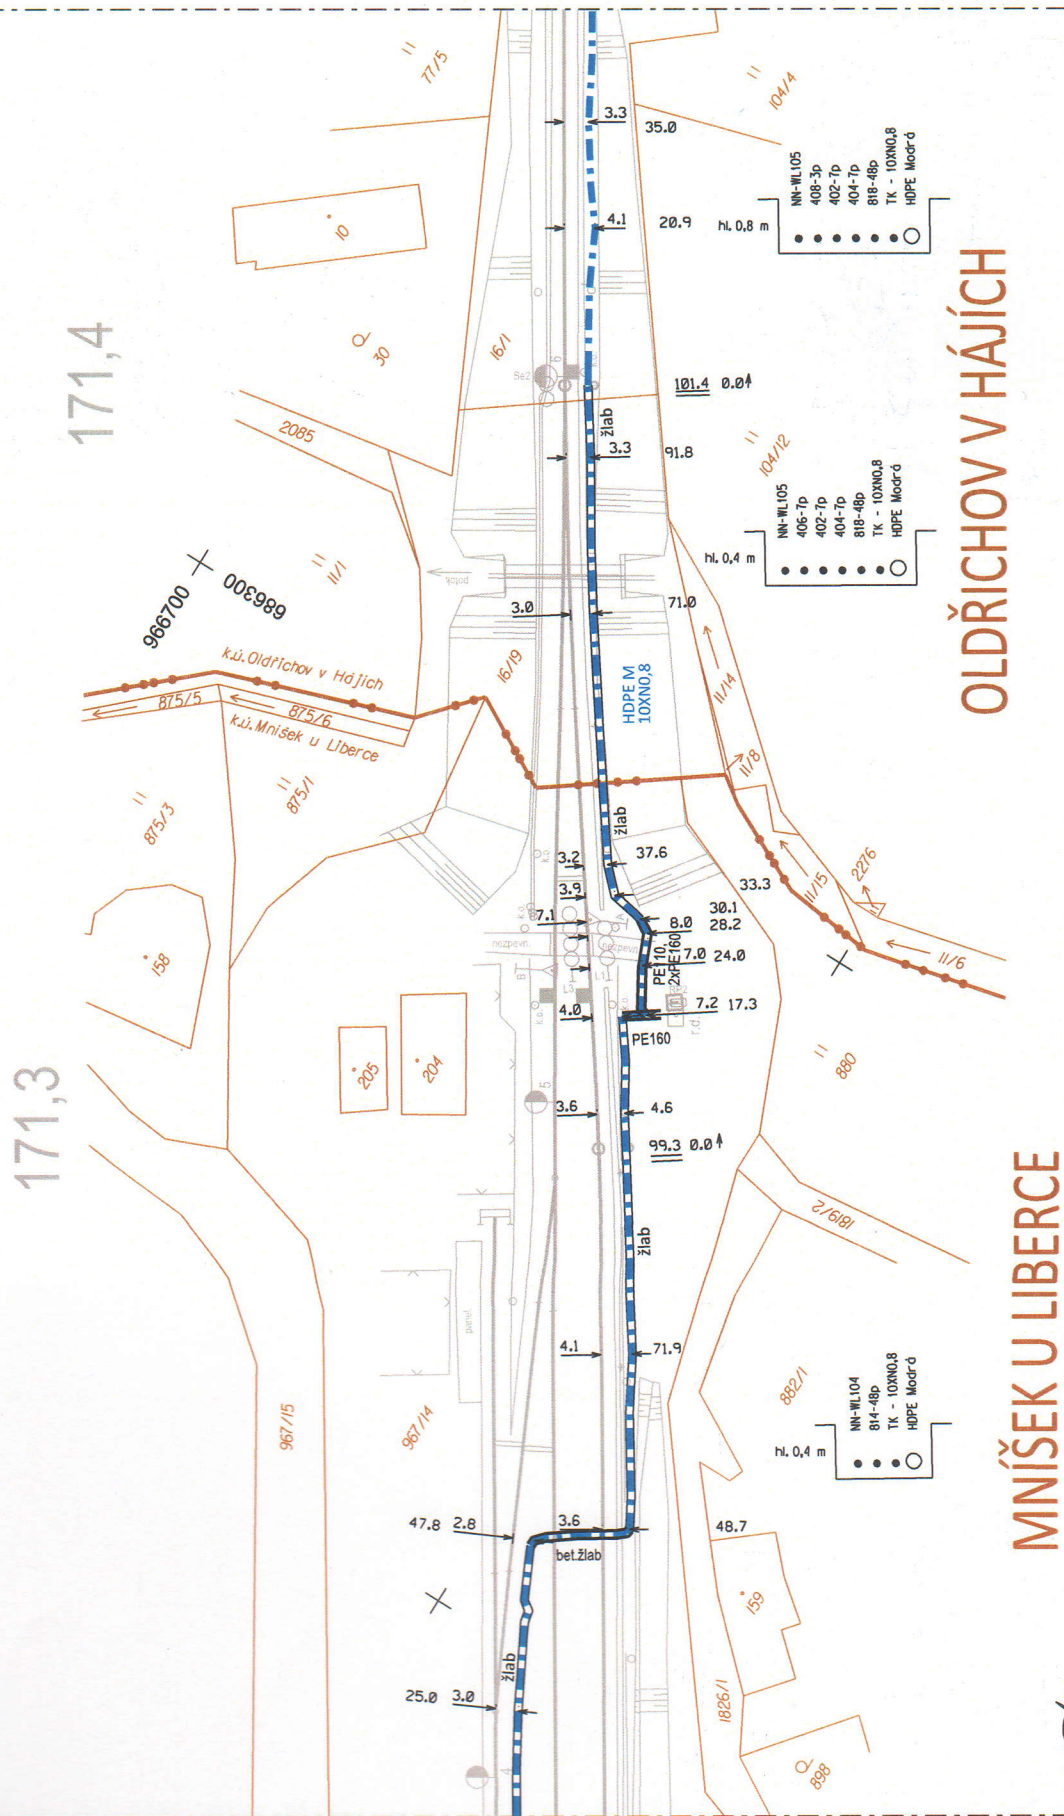


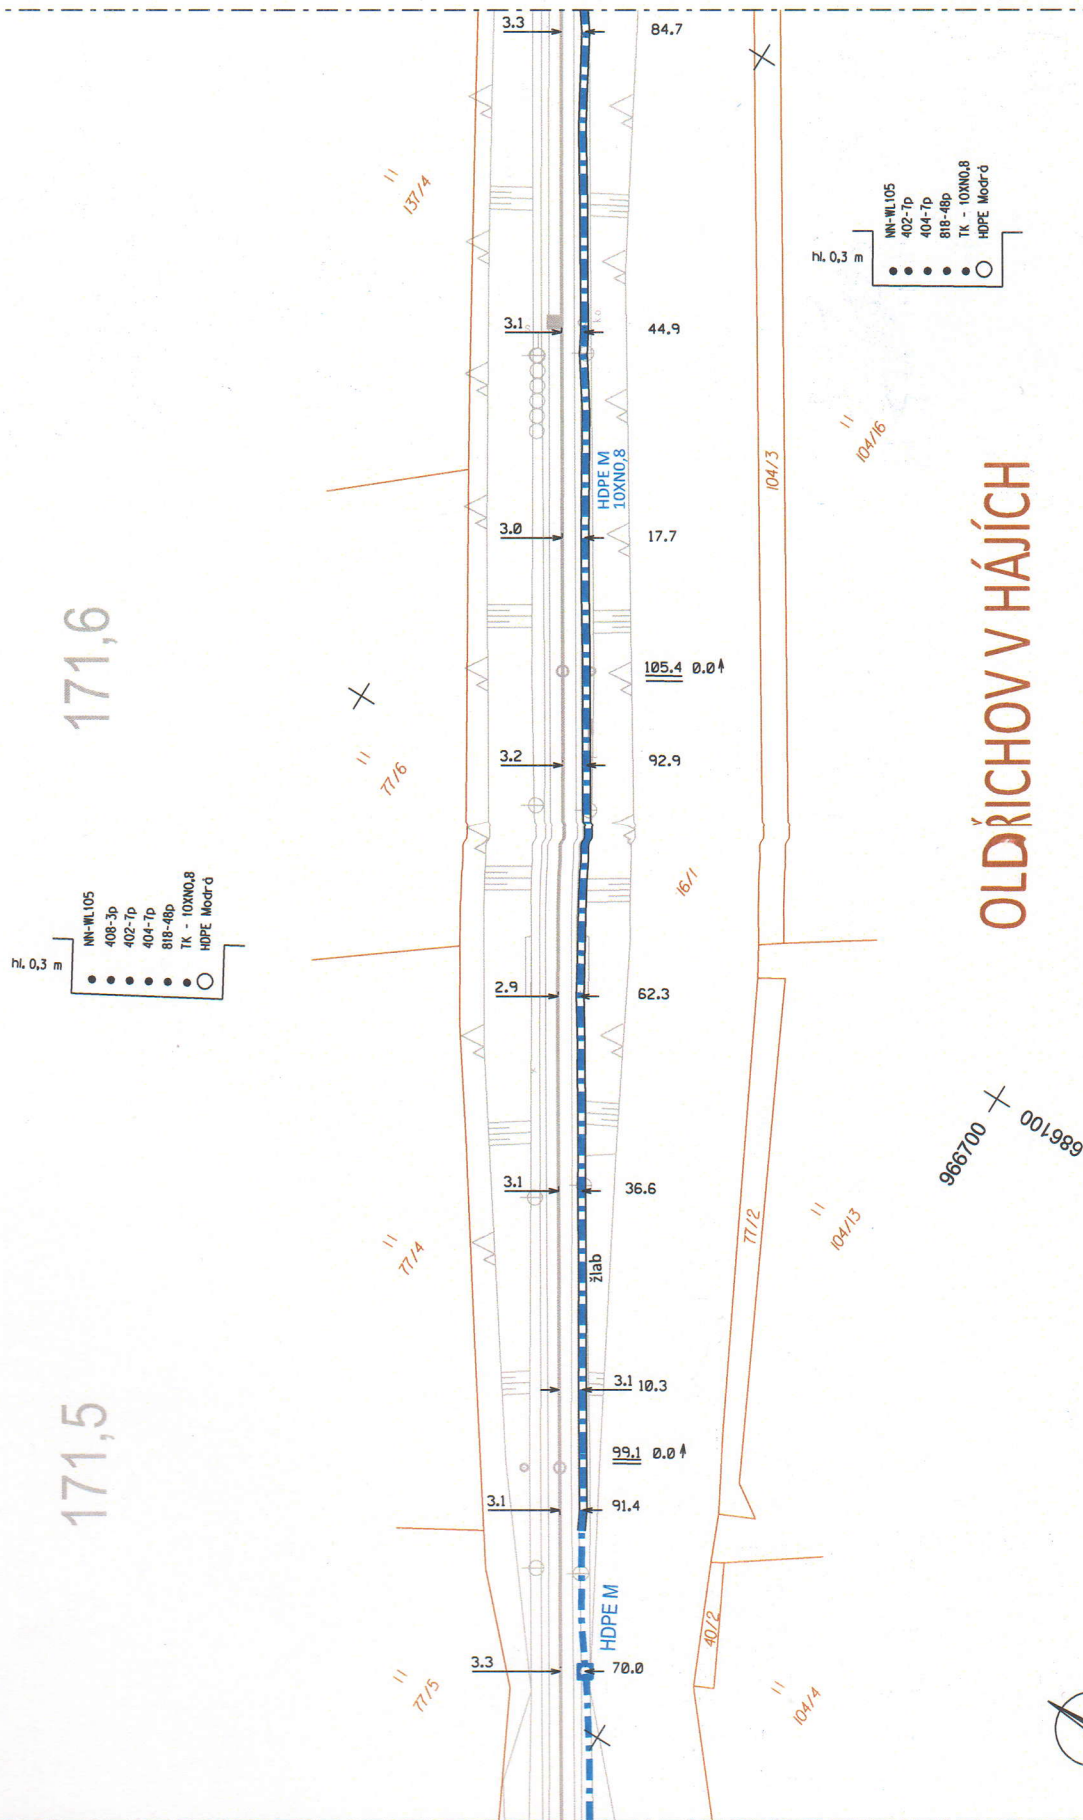


171,9

171,8


171,7

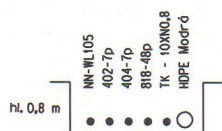


966500 + 000989

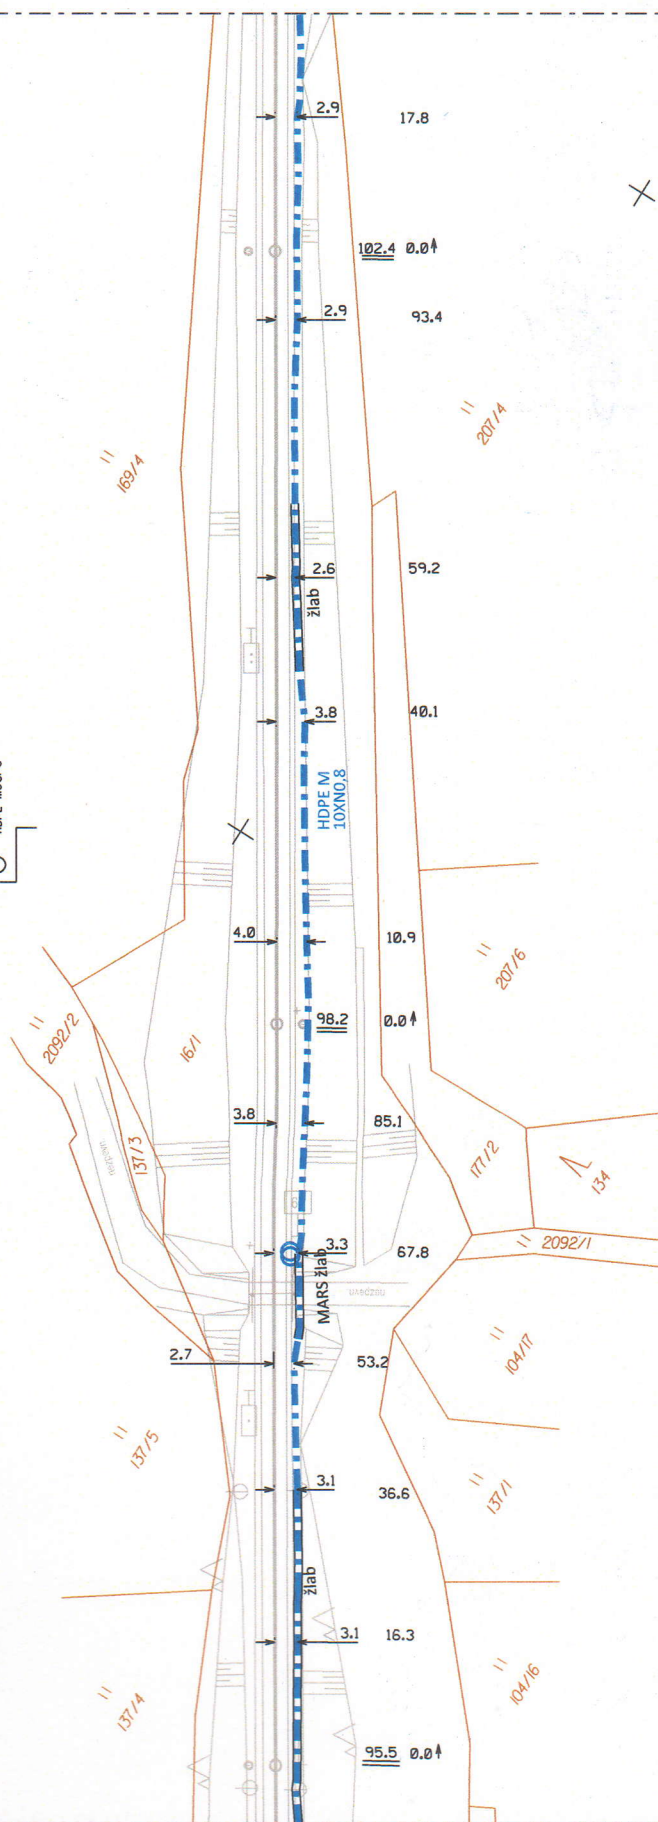

OLDŘICHOV V HÁJÍCH

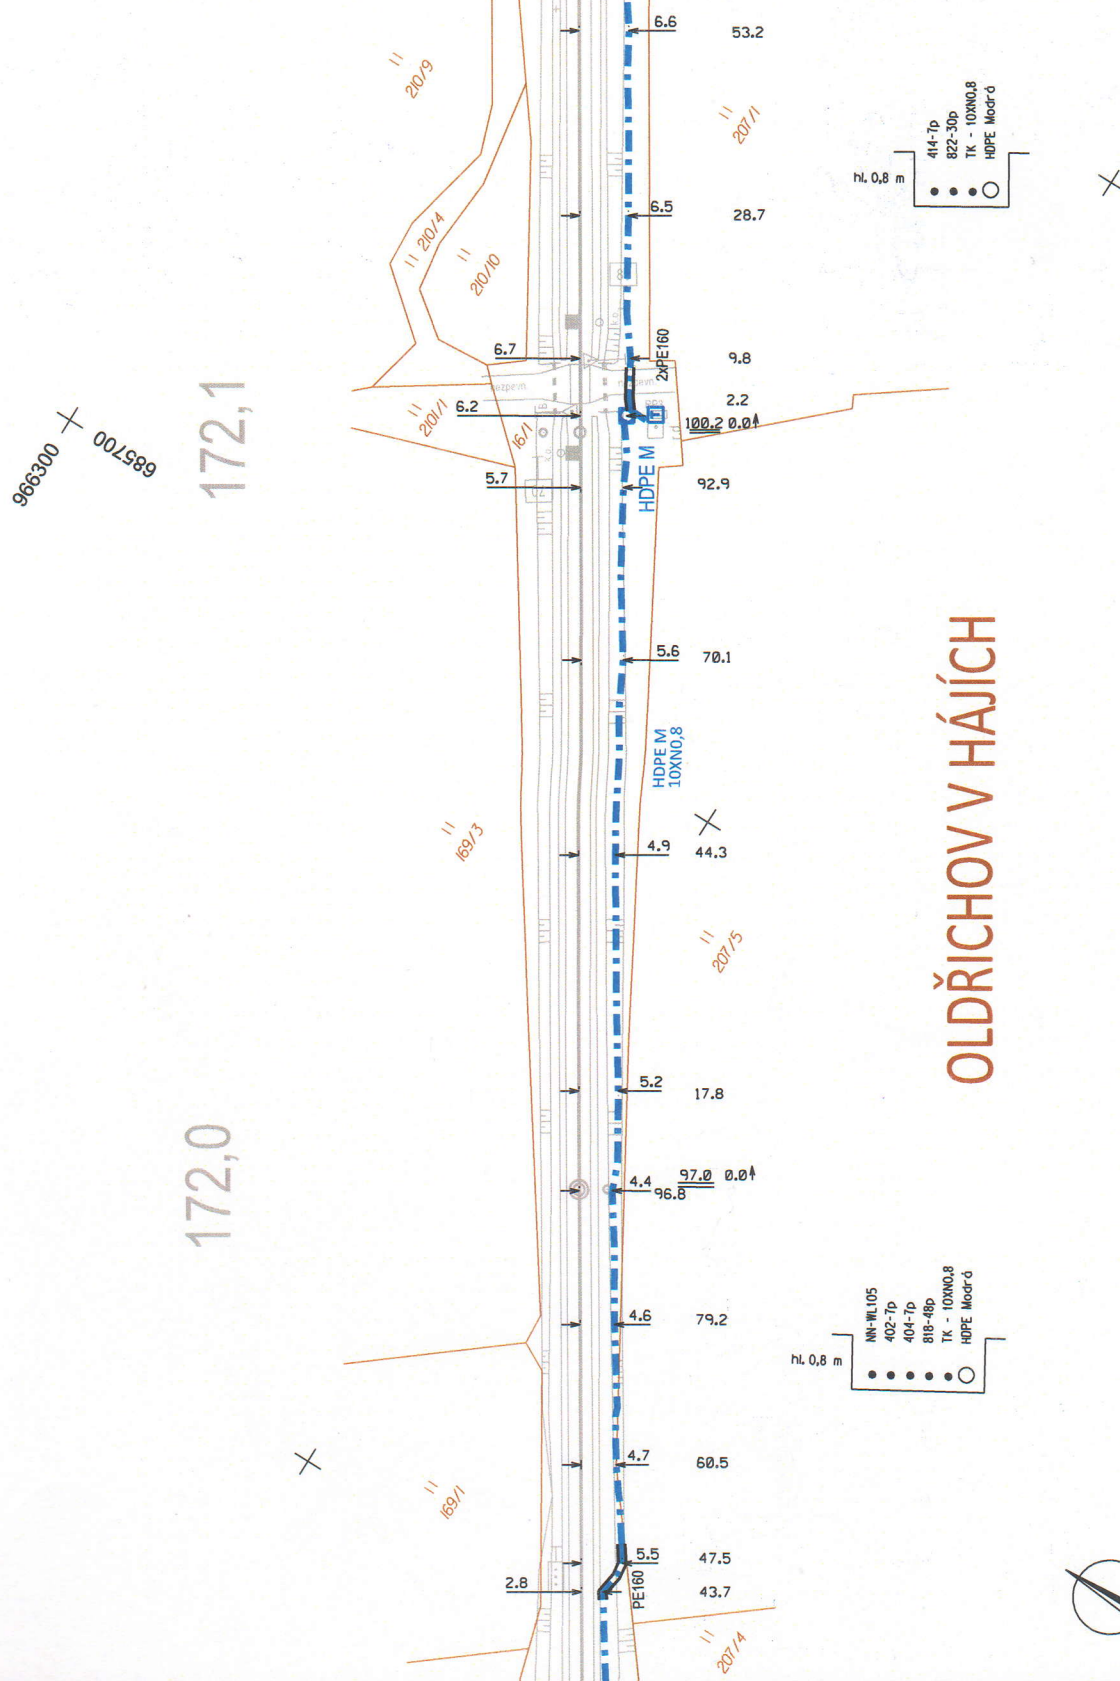


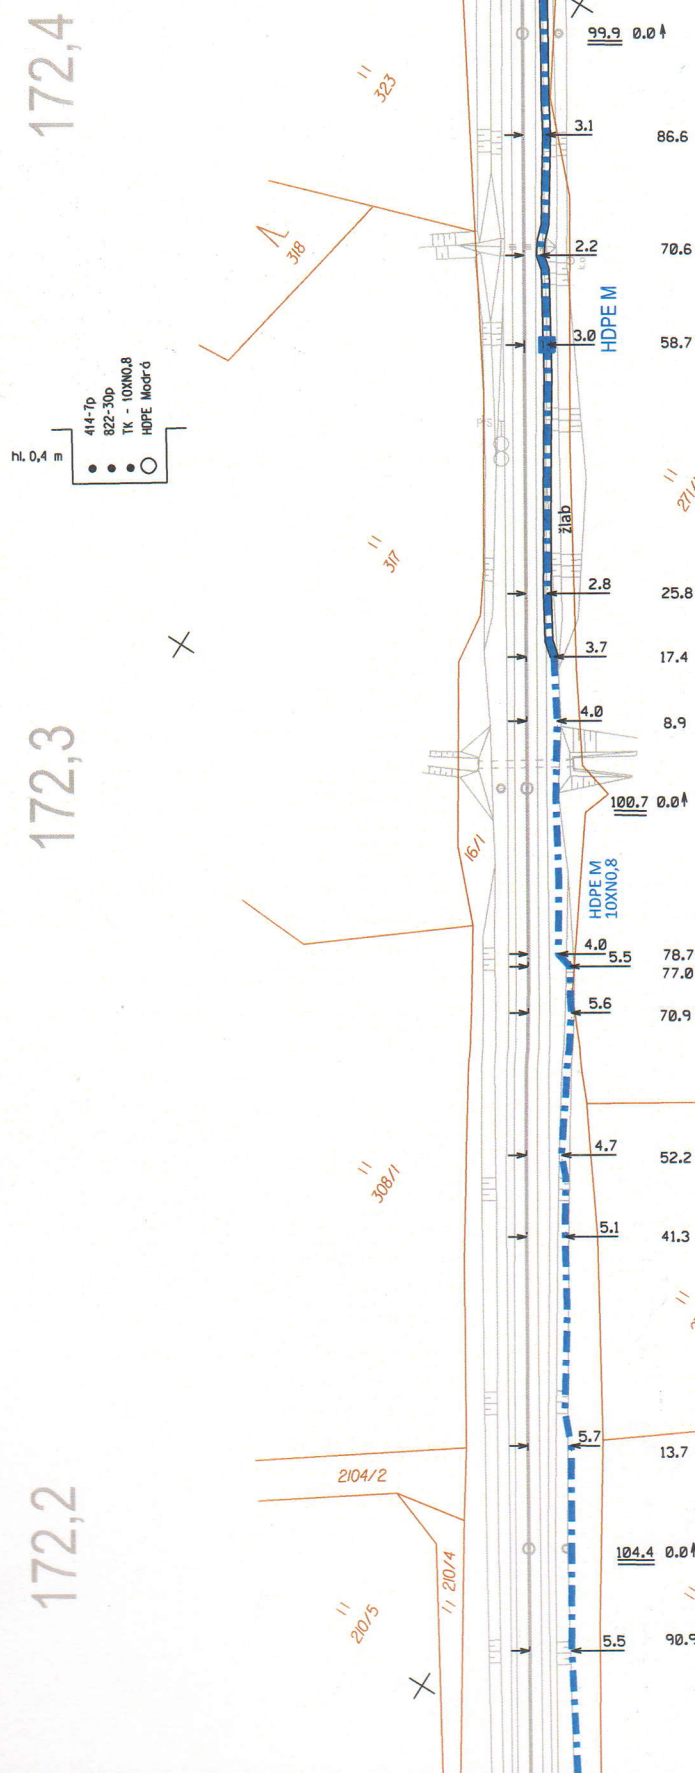

OLDŘICHOV V HÁJÍCH

sousední list č.8

172,6

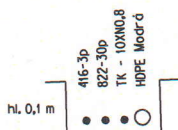

172,5

966100 + 00998400

366/1

348

X

343/2

X



OLDŘICHOV V HÁJÍCH

sousední list č.6

Delta G s.r.o.

Mníšek u Liberce - Raspenava - Frýdlant

Měřítko
1:1000


Číslo listu
7

sousední list č.9

172,8

172,7

OLDŘICHOV V HÁJÍCH

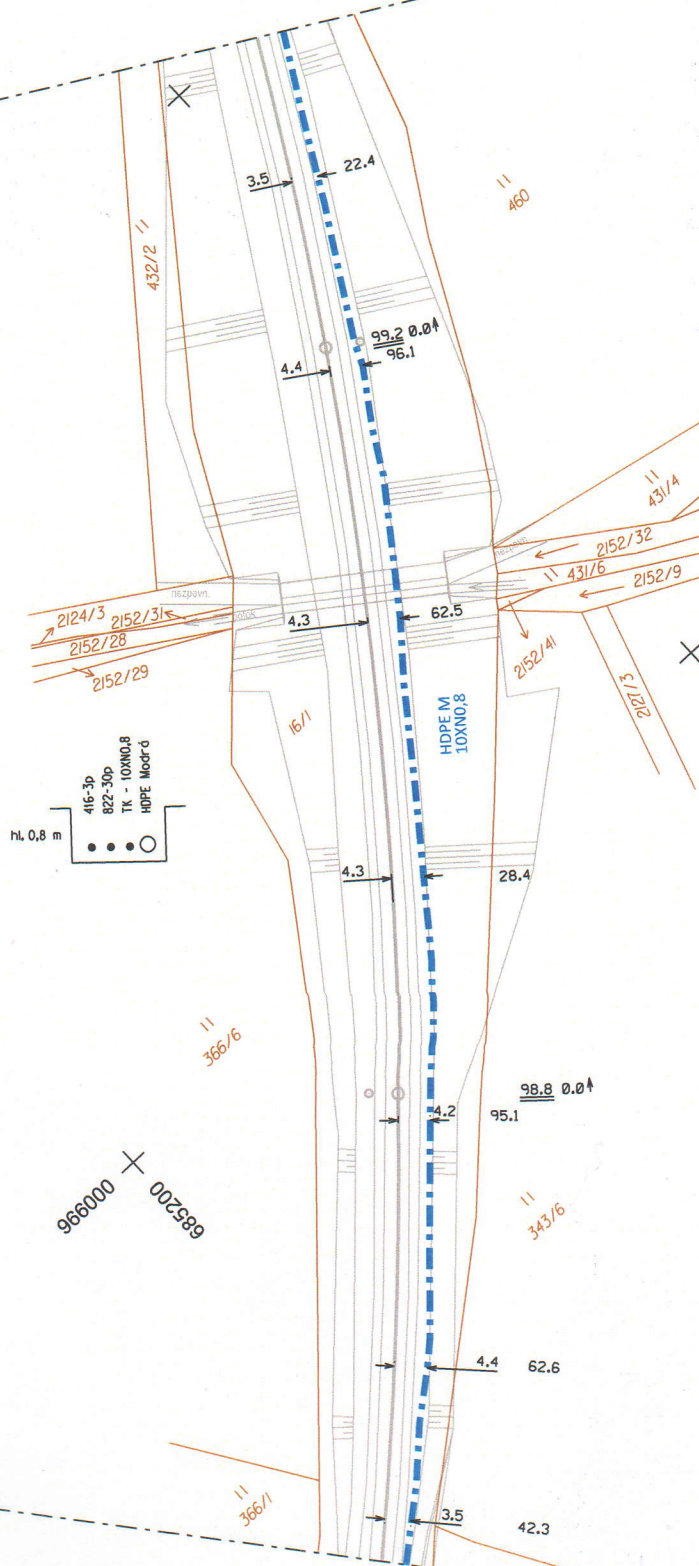

Delta G s.r.o.

Mníšek u Liberce - Raspenava - Frýdlant

Měřítko
1:1000

Číslo listu
8

