


VÝTYČOVACÍ VÝKRES
M 1:1000

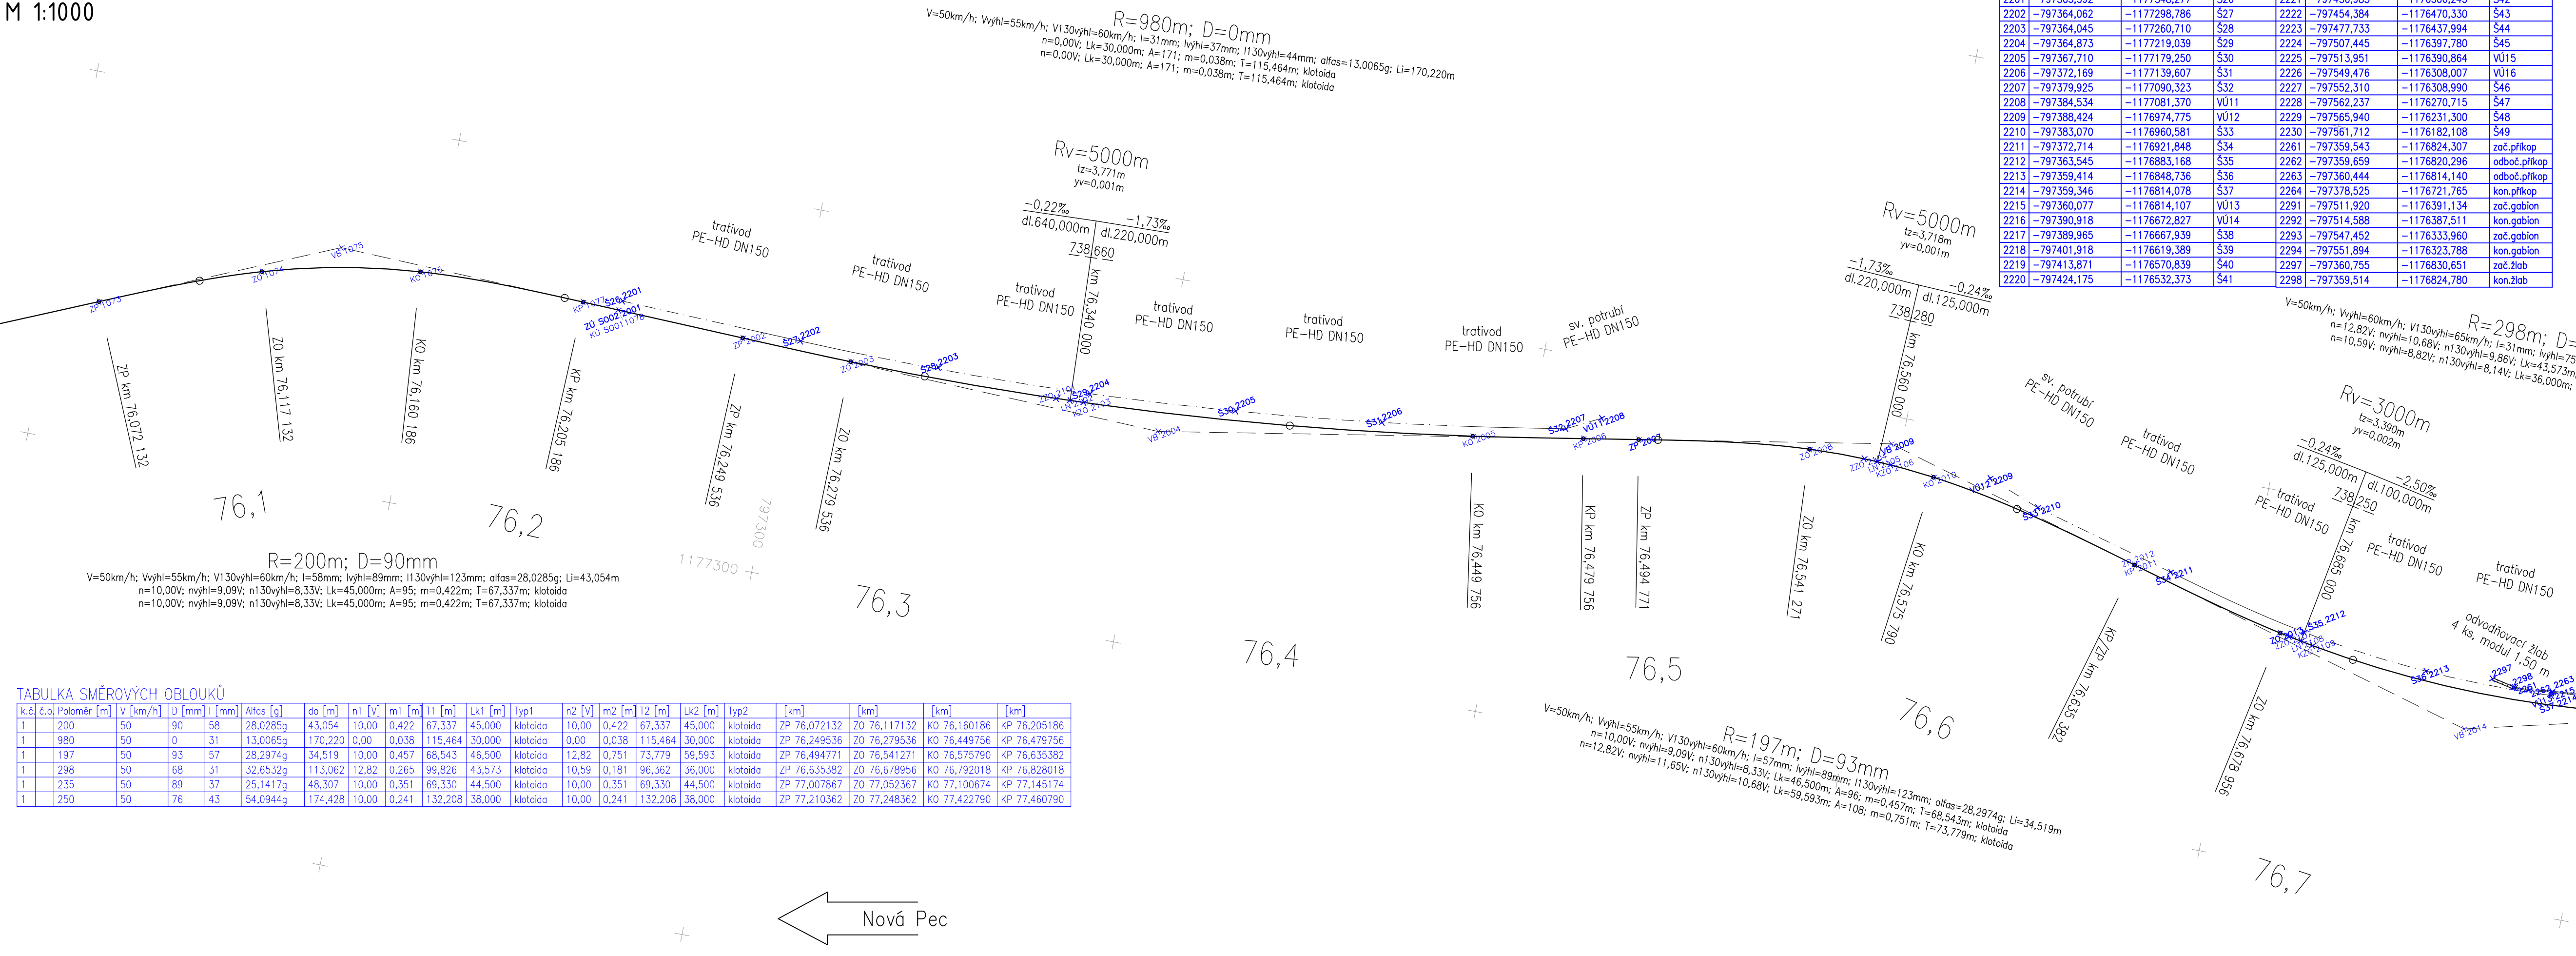


TABULKA SMĚROVÝCH OBLOUKŮ																																
Kčl.	č. Posměr	[m]	V [km/h]	D [mm]	Alfas [g]	do [m]	n1 [V]	m1 [m]	T1 [m]	Lk1 [m]	Typ1	n2 [V]	m2 [m]	T2 [m]	Lk2 [m]	Typ2	[km]	[km]	[km]	[km]	[km]	[km]										
1	200	50	30	58	28,0285g	43,054	10,00	0,422	67,337	45,000	klotoida	10,00	0,422	67,337	45,000	klotoida	ZP 76,072132	ZO 76,117132	KO 76,160186	KP 76,205186												
1	980	50	0	31	13,0065g	170,220	0,00	0,038	115,464	30,000	klotoida	0,00	0,038	115,464	30,000	klotoida	ZP 76,249536	ZO 76,279536	KP 76,449756	KP 76,479756												
1	197	50	93	57	28,2974g	34,519	10,00	0,457	68,543	46,500	klotoida	12,82	0,751	73,779	59,593	klotoida	ZP 76,494771	ZO 76,541271	KP 76,575790	KP 76,635382												
1	298	50	68	31	32,6532g	113,062	12,82	0,265	99,826	43,573	klotoida	10,59	0,181	96,362	36,000	klotoida	ZP 76,635382	ZO 76,678956	KP 76,792018	KP 76,828018												
1	235	50	89	37	25,1417g	48,307	10,00	0,351	69,330	44,500	klotoida	10,00	0,351	69,330	44,500	klotoida	ZP 77,007867	ZO 77,052367	KP 77,100674	KP 77,145174												
1	250	50	76	43	54,0944g	174,428	10,00	0,241	132,208	38,000	klotoida	10,00	0,241	132,208	38,000	klotoida	ZP 77,210362	ZO 77,248362	KP 77,422790	KP 77,460790												

TABULKA BODŮ															
Číslo		-Y	-X	Poznámka	Číslo		-Y	-X	Poznámka						
2201	-797365,592	-1177348,277	S26		2221	-797436,983	-1176500,245	S42							
2202	-797364,062	-1177298,786	S27		2222	-797454,384	-1176470,330	S43							
2203	-797364,045	-1177260,710	S28		2223	-797477,733	-1176437,994	S44							
2204	-797364,873	-1177219,039	S29		2224	-797507,445	-1176397,780	S45							
2205	-797367,210	-1177179,250	S30		2225	-797513,951	-1176390,864	VU15							
2206	-797372,169	-1177139,607	S31		2226	-797549,476	-1176308,007	VU16							
2207	-797379,925	-1177090,323	S32		2227	-797552,510	-1176308,990	S46							
2208	-797384,534	-1177081,370	VU11		2228	-797562,237	-1176270,715	S47							
2209	-797388,424	-1176974,775	VU12		2229	-797565,940	-1176231,300	S48							
2210	-797383,070	-1176960,581	S33		2230	-797561,712	-1176182,108	S49							
2211	-797372,714	-1176921,848	S34		2231	-797559,543	-1176184,307	zát.přikop							
2212	-797363,545	-1176883,168	S35		2232	-797559,859	-1176820,296	odboč.přikop							
2213	-797359,414	-1176848,736	S36		2233	-797560,444	-1176814,140	odboč.přikop							
2214	-797359,346	-1176814,078	S37		2234	-797578,525	-1176721,765	kon.přikop							
2215	-797360,077	-1176814,107	VU13		2235	-797571,920	-1176381,134	zát.gabion							
2216	-797390,918	-1176672,827	VU14		2236	-797574,588	-1176387,511	kon.gabion							
2217	-797389,965	-1176667,939	S38		2237	-797547,452	-1176333,960	zát.gabion							
2218	-797401,918	-1176619,389	S39		2238	-797551,894	-1176323,708	kon.gabion							
2219	-797413,871	-1176570,839	S40		2239	-797560,755	-1176303,651	zát.slab							
2220	-797424,175	-1176532,373	S41		2240	-797566,206	-1176193,700	737,771	KP						
					2241	-797569,803	-1176444,352	737,933	KP						
					2242	-797508,540	-1176391,922	737,796	ZP						
					2023	-797530,334	-1176360,805	737,716	ZO						
					2024	-797587,103	-1176285,589	737,785	VB						
					2025	-797566,206	-1176193,700	737,771	KP						
					2026	-797559,104	-1176156,380	737,746	KP						

TABULKA BODŮ		-Y		-X		Výška		Poznámka	
Číslo	-Y	Číslo	-Y	Číslo	-Y	Číslo	-Y	Číslo	-Y
2001	-797363,009	-1177348,857	0,000	Z0	S002				
2002	-797361,927	-1177314,339	738,680	ZP					
2003	-797362,215	-1177284,350	738,673	ZO					
2004	-797358,309	-1177198,832	738,617	VB					
2005	-797367,169	-1177114,769	738,470	KO					
2006	-797378,182	-1177085,191	738,419	KP					
2007	-797380,766	-1177070,401	738,393	ZP					
2008	-797386,927	-1177024,344	738,312	ZO					
2009	-797392,563	-1177002,881	738,280	VB					
2010	-797395,832	-1176989,888	738,276	KO					
2011	-797372,775	-1176931,805	738,262	KP					
2012	-797372,775	-1176931,805	738,262	ZP					
2013	-797362,118	-1176889,566	738,251	ZO					
2014	-797346,002	-1176835,636	738,129	VB					
2015	-797361,138	-1176777,185	738,002	KO					
2016	-797369,038	-1176742,008	738,010	KP					
2017	-797412,031	-1176567,433	738,053	ZP					
2018	-797424,023	-1176524,598	738,063	ZO					
2019	-797428,605	-1176500,114	738,069	VB					
2020	-797444,512	-1176480,945	738,027	KO					
2021	-797469,803	-1176444,352	737,933	KP					
2022	-797508,540	-1176391,922	737,796	ZP					
2023	-797530,334	-1176360,805	737,716	ZO					
2024	-797587,103	-1176285,589	737,785	VB					
2025	-797566,206	-1176193,700	737,771	KP					
2026	-797559,104	-1176156,380	737,746	KP					

TABULKA BODŮ		-Y		-X		Výška		Poznámka	
Číslo	-Y	Číslo	-Y	Číslo	-Y	Číslo	-Y	Číslo	-Y
2101	-797361,871	-1177227,669	738,661	ZZO					
2102	-797362,036	-1177223,902	738,659	LN					
2103	-797362,215	-1177220,135	738,653	KZO					
2104	-797387,210	-1177009,338	738,286	ZZO					
2105	-797387,096	-1177005,622	738,281	LN					
2106	-797386,912	-1177001,909	738,279	LN					
2107	-797361,806	-1176886,961	738,251	ZZO					
2108	-797360,986	-1176883,628	738,248	LN					
2109	-797360,405	-1176880,288	738,242	KZO					
2110	-797359,341	-1176878,162	738,010	ZZO					
2111	-797359,957	-1176784,102	738,003	LN					
2112	-797360,628	-1176780,051	738,001	KZO					
2113	-797432,151	-1176504,389	738,069	ZZO					
2114	-797434,646	-1176499,106	738,067	LN					
2115	-797437,272	-1176493,886	738,058	KZO					
2116	-797540,421	-1176343,176	737,674	ZZO					
2117	-797545,410	-1176333,014	737,663	LN					
2118	-797549,934	-1176322,636	737,677	KZO					
2119	-797564,310	-1176273,859	737,801	ZZO					
2120	-797565,613	-1176266,231	737,814	LN					
2121	-797566,680	-1176258,567	737,815	KZO					

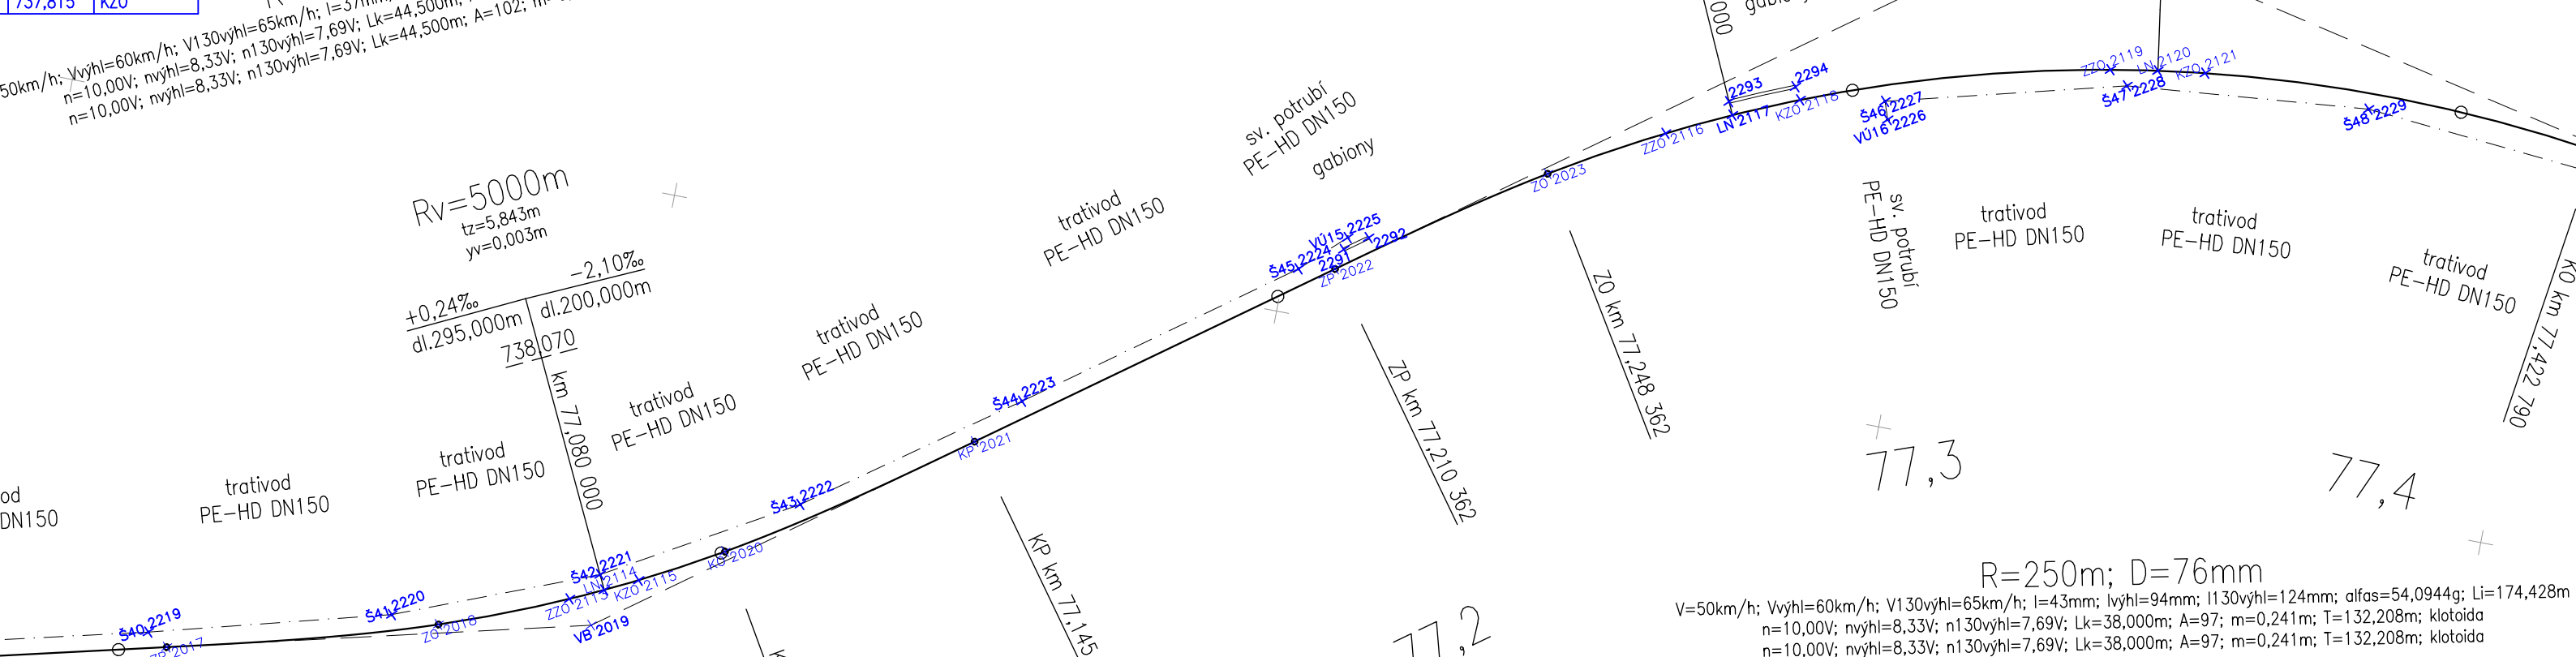

Výškový systém Bvp		Souřadnicový systém S-JTSK	
Číslo změny:	Obsah změny:	Datum změny:	
01	Zapracování připomínek investora	09/2022	
02	-	-	
03	-	-	

Výpracoval: Ing. Václav Kovařík		Zodp. projektant: Ing. Miroslav Rykl		Kontroloval: Ing. Jakub Ř
--	--	---	--	----------------------------------