


SO 11-23-01 Obnova opěrné zdi, km 12,600 - km 12,800

TVAR - PŮDORYS A PODÉLNÝ ŘEZ


POHLED NA OPĚRNOU ZEď 1:100

 

SOUDŘADNICE VYTÝČOVANÝCH BODŮ ZÁKLADU

Č	Y [m]	X [m]	Č	Y [m]	X [m]	Č	Y [m]	X [m]	Č	Y [m]	X [m]

PŮDORYS 1:100

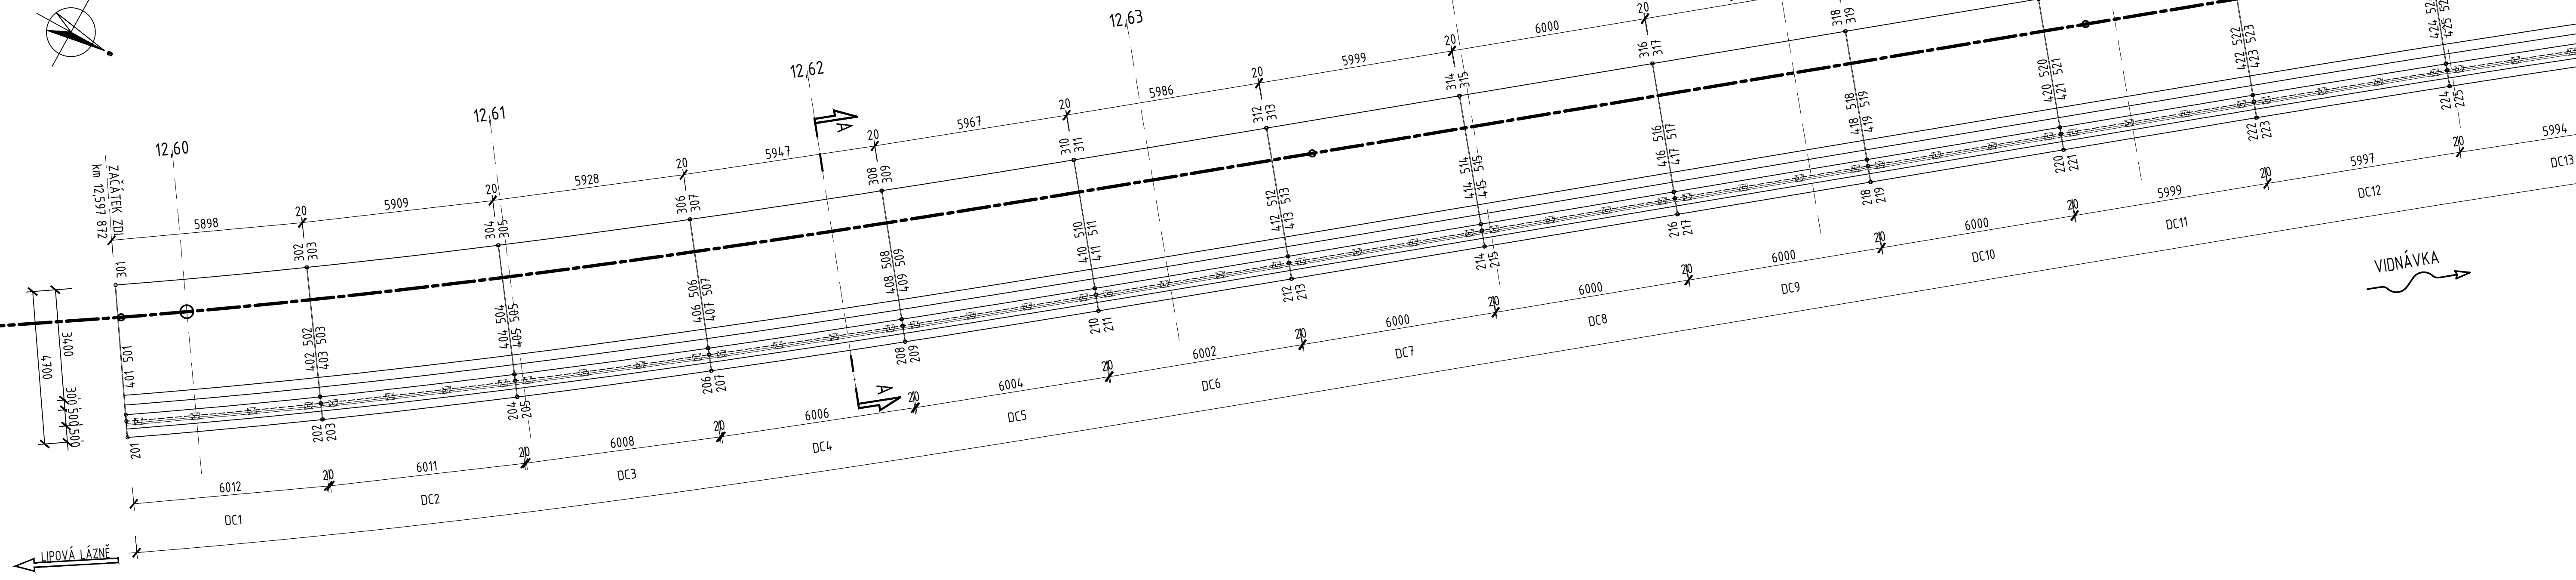

SOUDŘADNICE VYTÝČOVANÝCH BODŮ ZÁKLADU

Č	Y [m]	X [m]	Č	Y [m]	X [m]	Č	Y [m]	X [m]	Č	Y [m]	X [m]

SOUDŘADNICE VYTÝČOVANÝCH BODŮ DŘÍKY

Č	Y [m]	X [m]	Č	Y [m]	X [m]	Č	Y [m]	X [m]	Č	Y [m]	X [m]

SOUDŘADNICE VYTÝČOVANÝCH BODŮ ŘÍMSY											
	Y [m]	X [m]		Y [m]	X [m]		Y [m]	X [m]		Y [m]	X [m]
