


SITUACE GTP

1:1 000

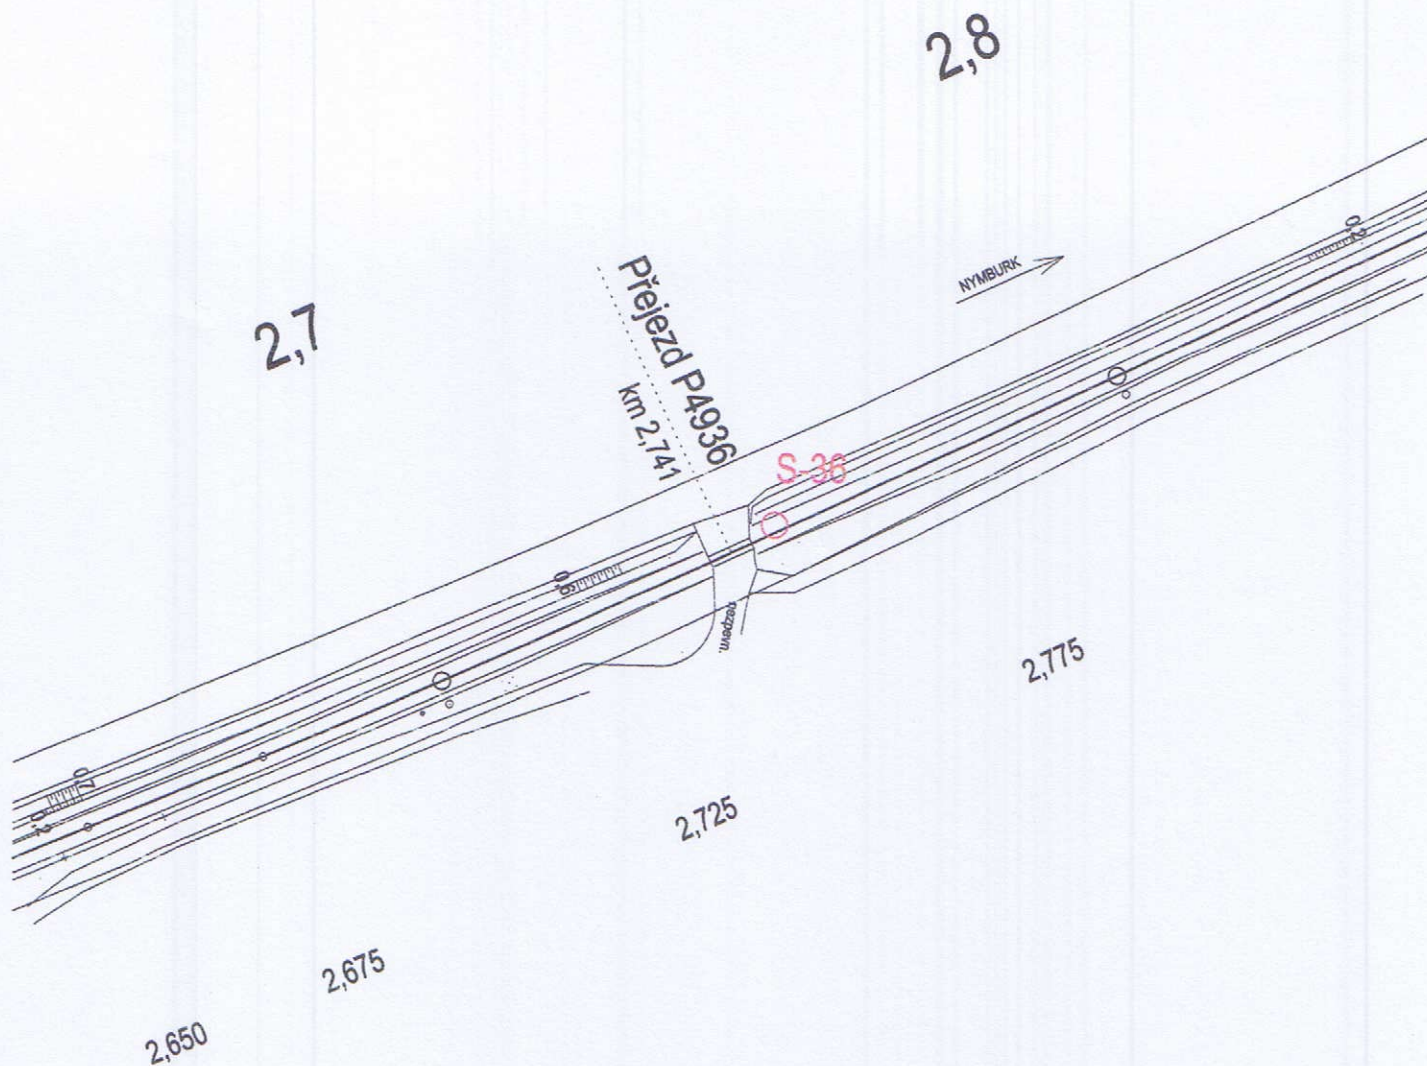


○ S-36

sonda GTP
(WALTEC 2018)

SITUACE GTP

1:1 000

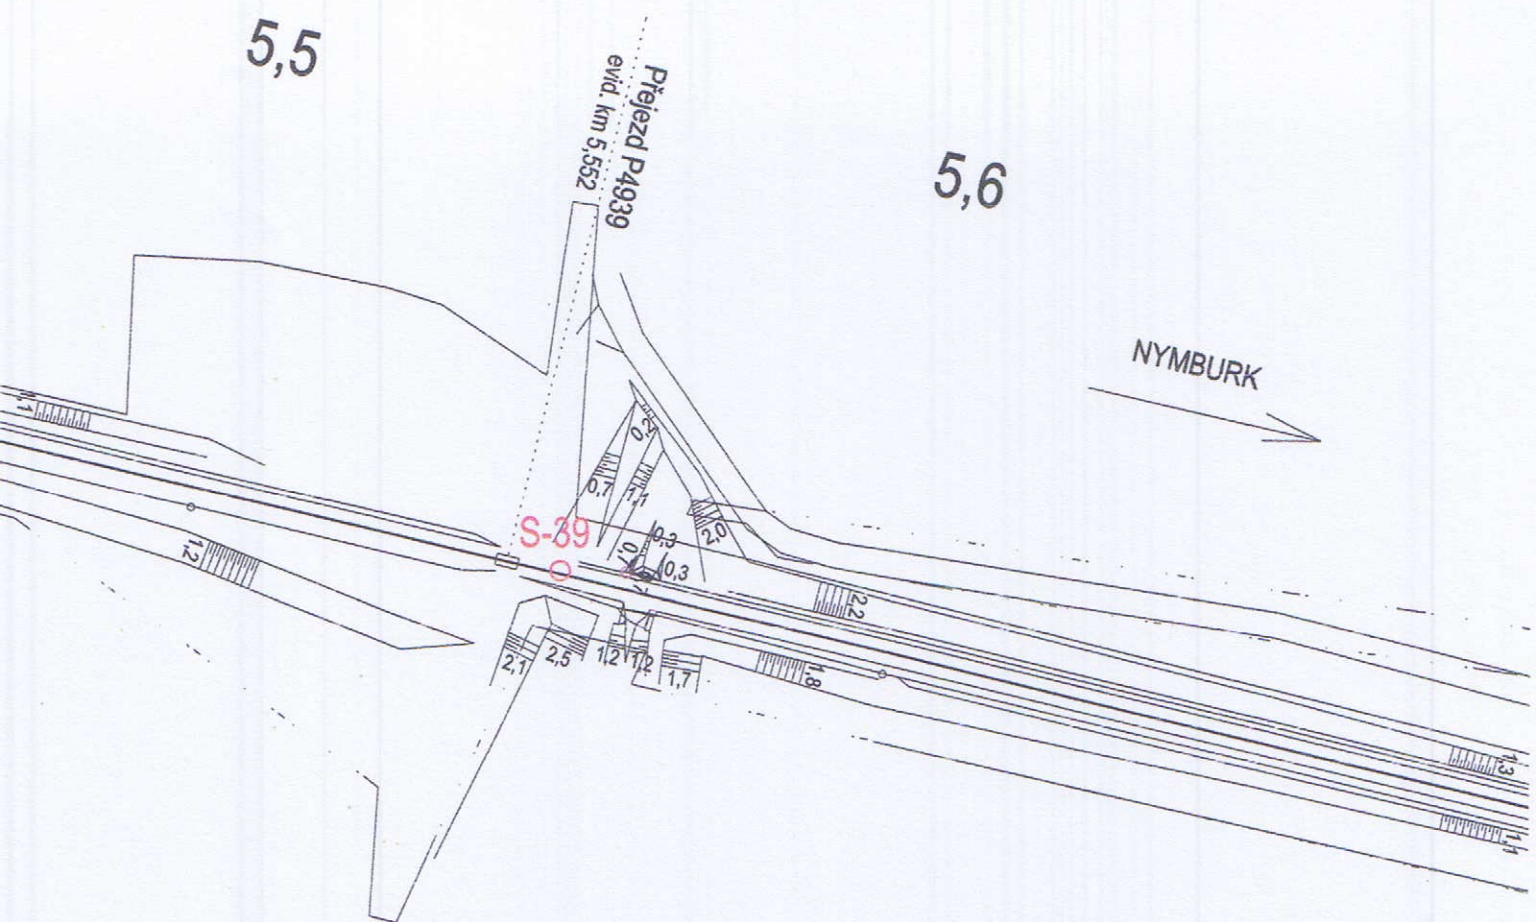

○ S-39

sonda GTP
(WALTEC 2018)