


vertikaler St

Vertical join

Joint vertical



encuentro vertical

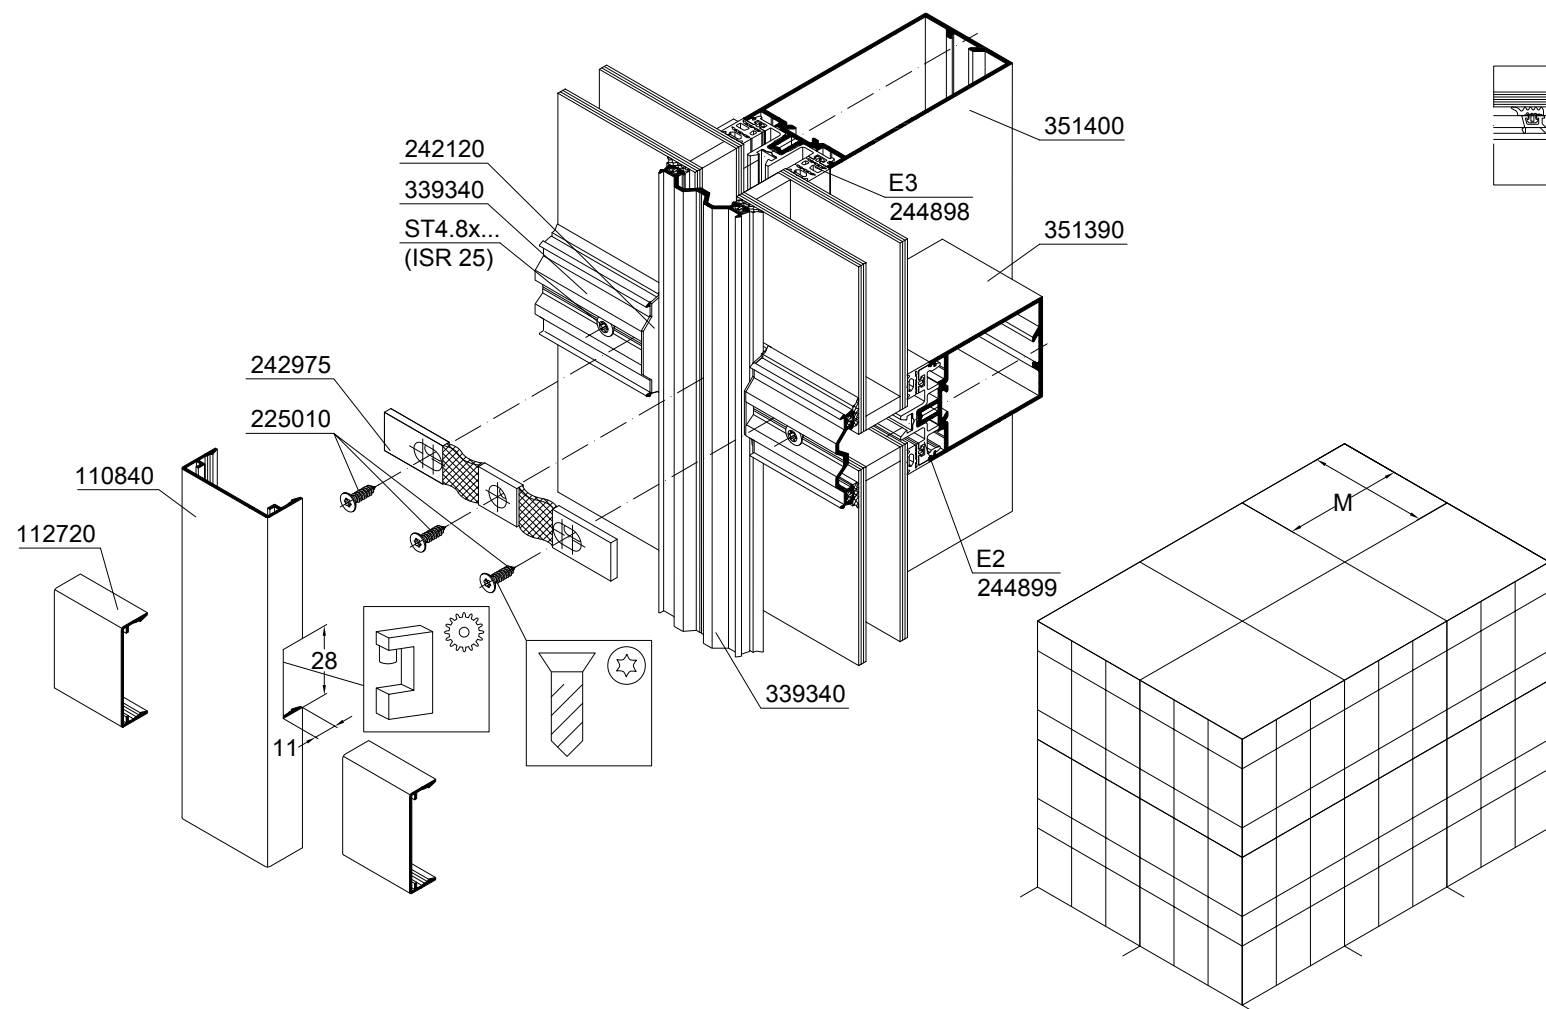

Connection to earth rod by lightning protection specialist

Raccordement au piquet de terre  
par spécialiste paratonnerres

Unión de la barra de tierra realizado  
por empresa especializada

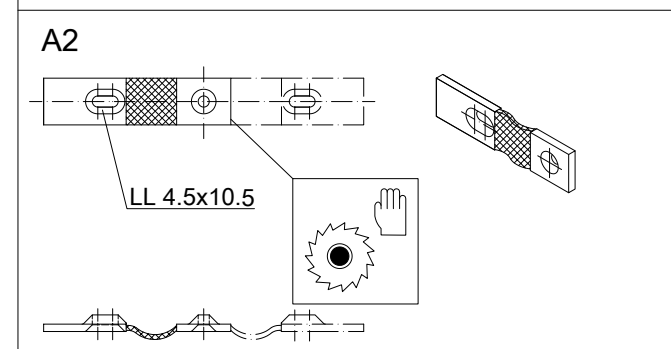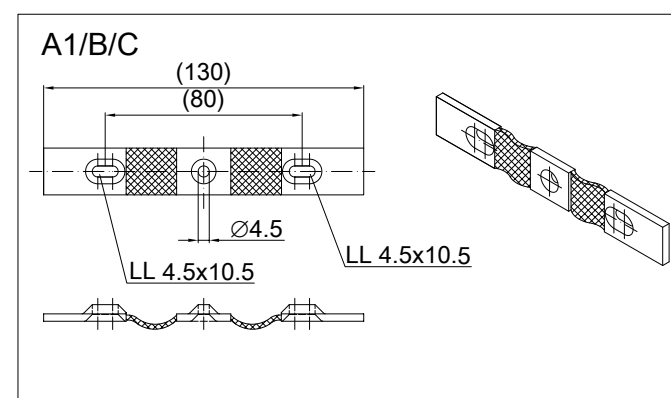

### Procedure for constructing supports in accordance with DIN V VDE V 0185-3

Método para realizar la instalación receptora según DIN V VDE V 0185-3

Blitzschutzklasse	Maschenweite M
Lightning protection class	Mesh size M
Niveau de protection	Taille de mailles M
Clase de pararrayos	Ancho de malla M
I	≤5x5m
II	≤10x10m
III	≤15x15m
IV	≤20x20m

Sonderpunkte - Blitzschutz  
Special points - Lightning protection  
Sections particulières - Protection contre la foudre  
Punto especial - Pararrayos

K17542

08.01.2007